
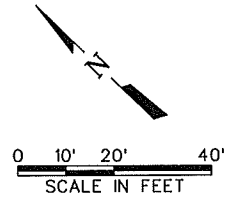


LOT 1, BLOCK 2
CASTLE PARK ESTATES
3502 CASTLE DR
VOLUME 77015, PAGE 743
D.R.D.C.T.

TO
HORTENCIA TORRES
DOC# 200324709594
D.R.D.C.T.

JOHN ODEN AND ELMA ODEN,
HUSBAND AND WIFE
9310 MERRITT RD
VOLUME 99087, PAGE 3318
D.R.D.C.T.

C. M. CROUCH AND WIFE
PATSY CROUCH
9222 MERRITT RD
VOLUME 80161, PAGE 1205
D.R.D.C.T.

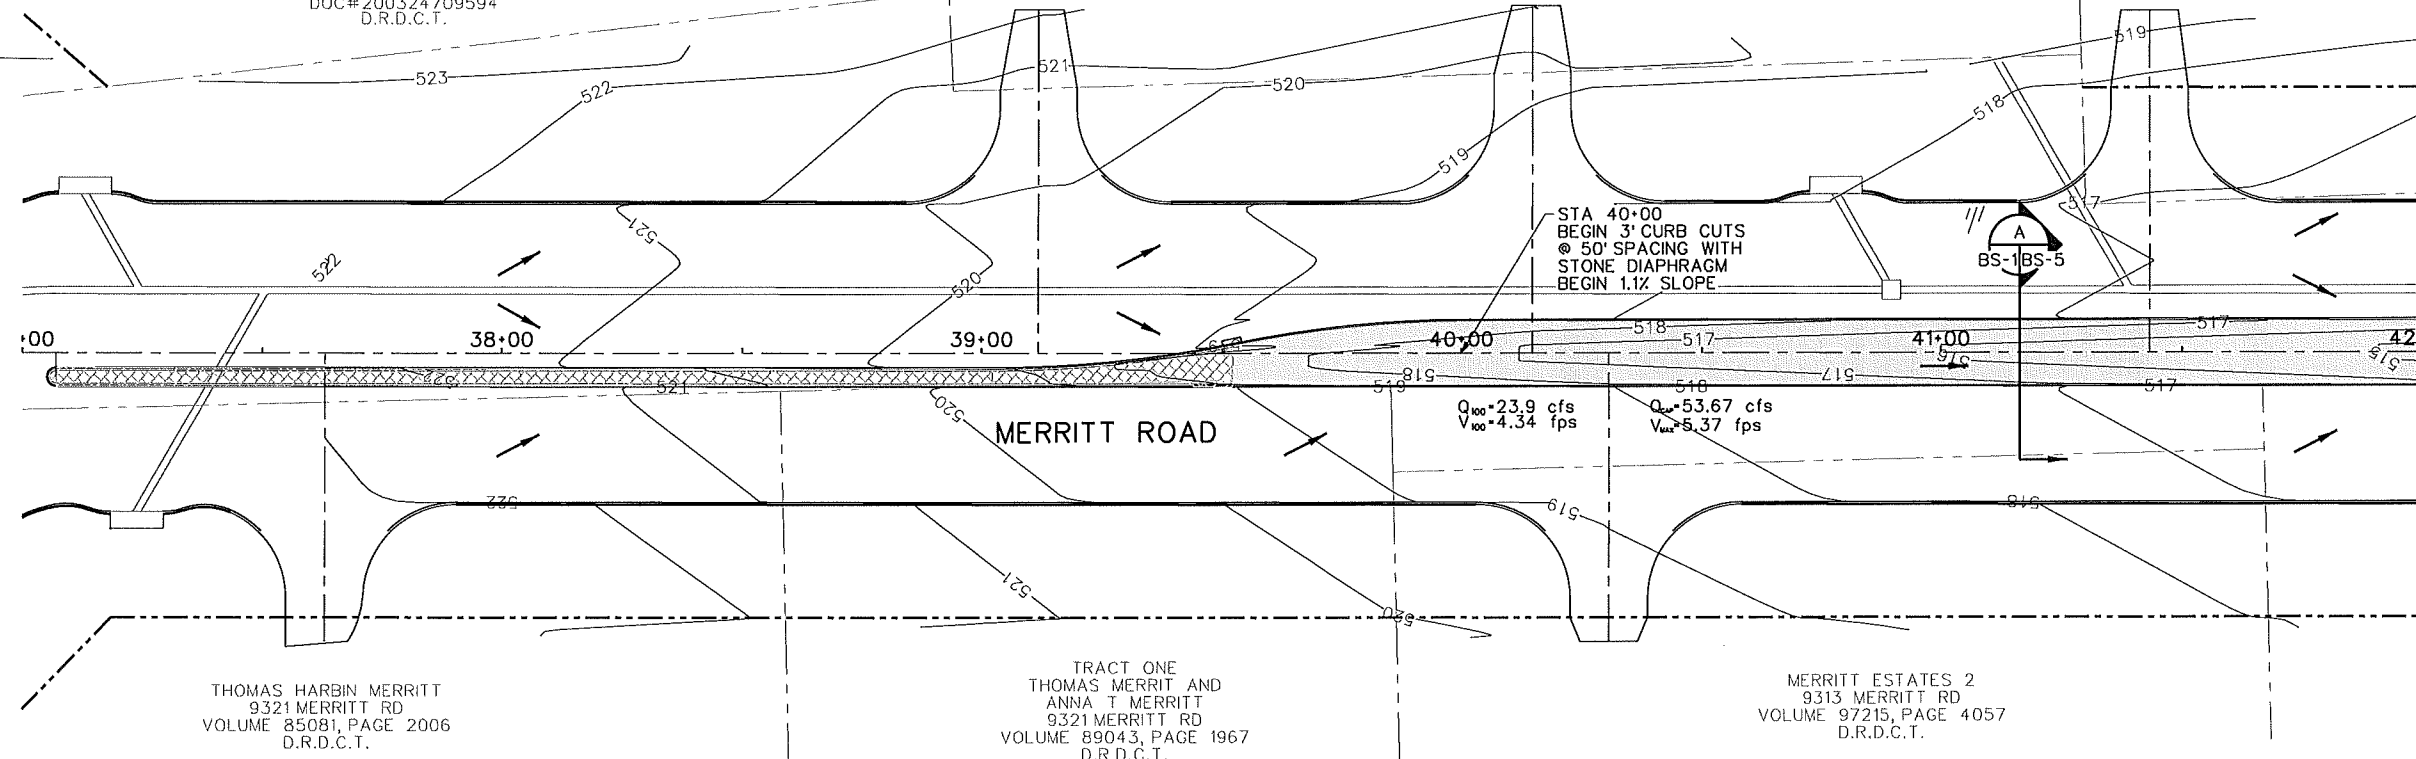

MATCHLINE STA. 42+00



THOMAS HARBIN MERRITT
9321 MERRITT RD
VOLUME 85081, PAGE 2006
D.R.D.C.T.

TRACT ONE
THOMAS MERRITT AND
ANNA T MERRITT
9321 MERRITT RD
VOLUME 89043, PAGE 1967
D.R.D.C.T.

MERRITT ESTATES 2
9313 MERRITT RD
VOLUME 97215, PAGE 4057
D.R.D.C.T.

JAMES S. BRINKLEY AND WIFE,
TERESA H. BRINKLEY
9214 MERRITT RD
VOLUME 93087, PAGE 3906
D.R.D.C.T.

JOHN F. WHITESELL and wife,
PEGGY J. WHITESELL
9206 MERRITT RD
VOLUME 71220, PAGE 747
D.R.D.C.T.

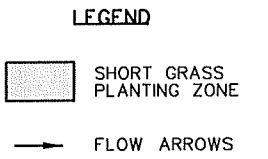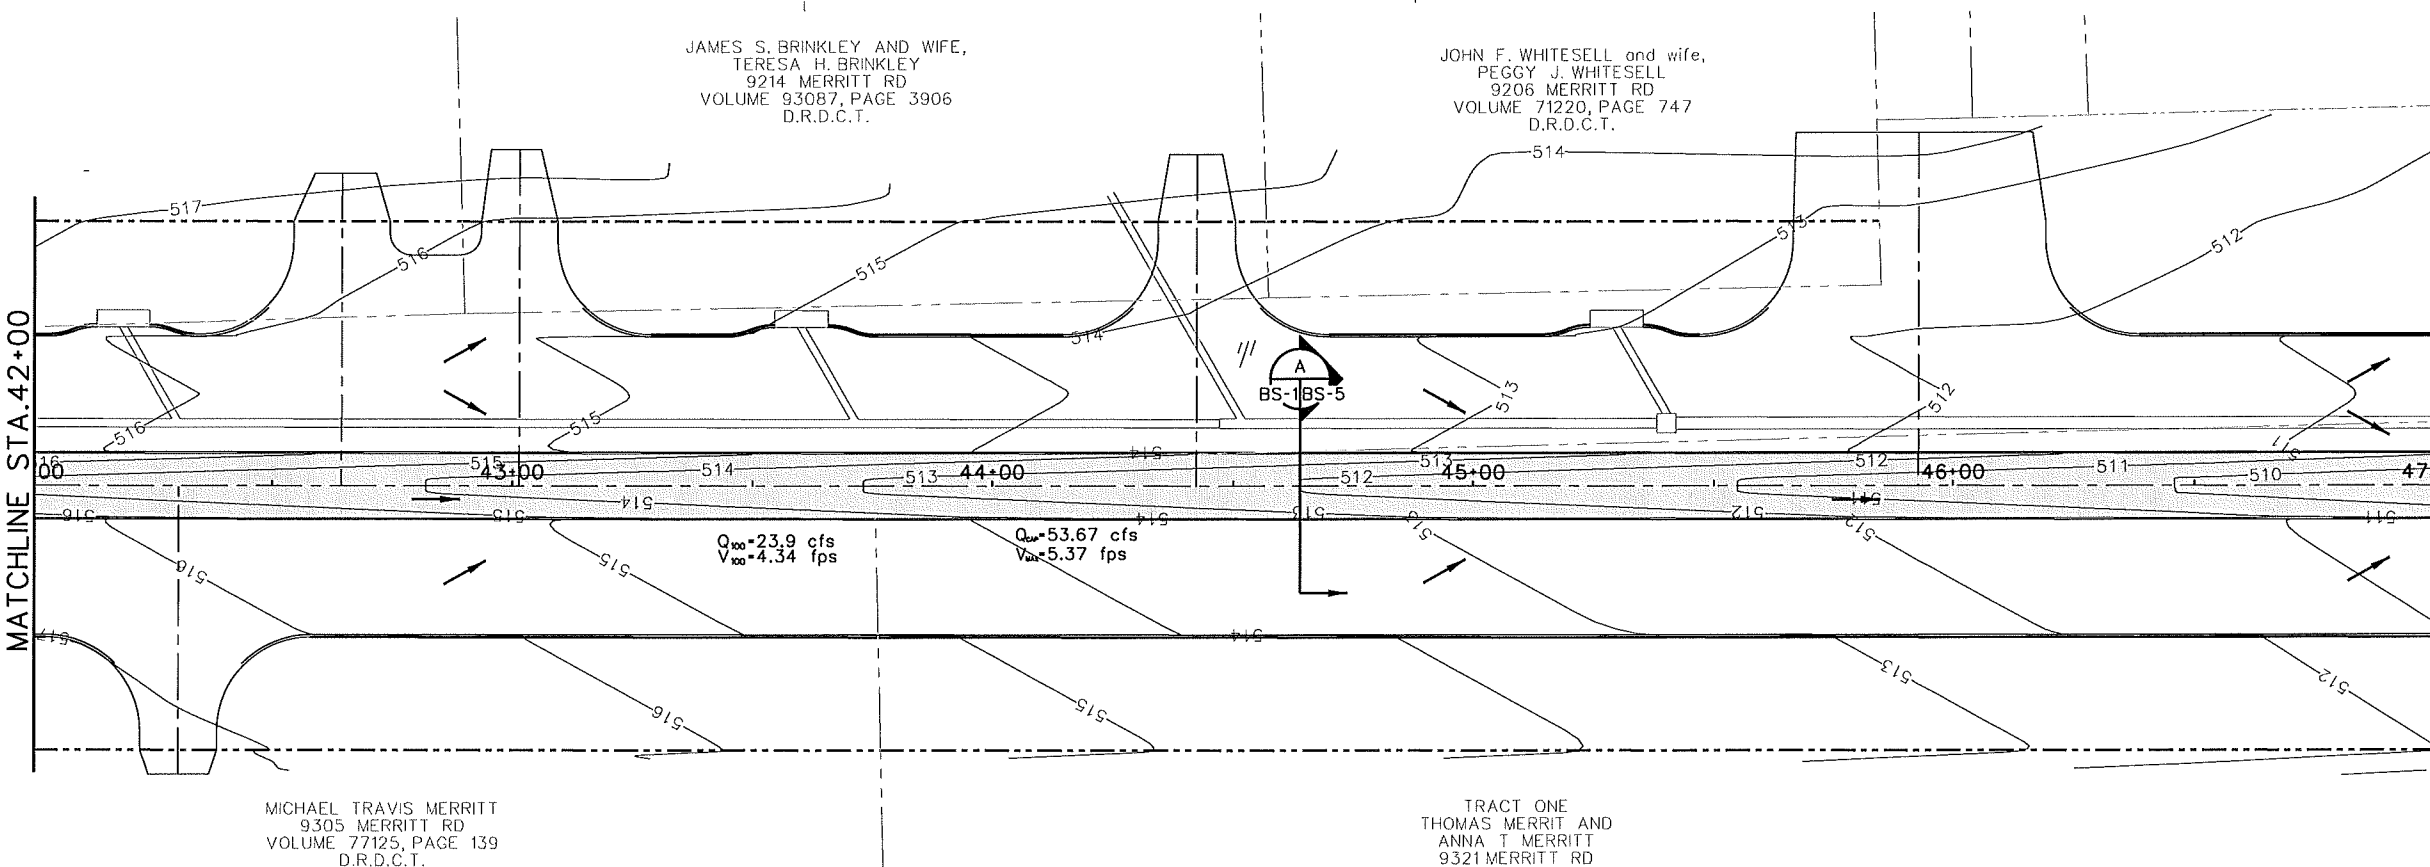

MATCHLINE STA. 47+00

MICHAEL TRAVIS MERRITT
9305 MERRITT RD
VOLUME 77125, PAGE 139
D.R.D.C.T.

TRACT ONE
THOMAS MERRITT AND
ANNA T MERRITT
9321 MERRITT RD
VOLUME 89043, PAGE 1967
D.R.D.C.T.

NOTES:

1. SEE DRAINAGE SHEETS FOR STORM DRAIN INFORMATION.

FREESSE AND NICHOLS, INC.
TEXAS REGISTERED ENGINEERING FIRM F-2444




FREESSE AND NICHOLS
1701 N. Market Street, Suite 500, LB 51
Rowlett, TX 75087
Phone - (214) 217-2200
Fax - (214) 217-2201
Web - www.freesse.com

CITY OF ROWLETT
MERRITT ROAD PAVING IMPROVEMENTS
CIVIL
PROPOSED BIOSWALE

ROW09317	DATE 03/30/11	DESIGNED AS	DRAWN CHM	REVISED	CHECKED	FILE NAME
						cv-trt-pl-bioswale01.shx

VERIFY SCALE Bar is one inch on original drawing, if not one inch on this sheet, adjust scale.

MicroStation V8 User: chm Office: Dallas
 Plotter: J:\plot\...
 Date: 03/31/2011 - 03:19:41 PM
 Project: Freese and Nichols, Incorporated

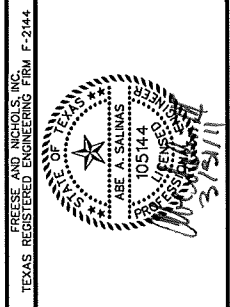



FREES AND NICHOLS
 1701 N. Merritt Street, Suite 500, LB 51
 Dallas, Texas 75201
 Phone - (214) 217-2200
 Fax - (214) 217-2201
 Web - www.freese.com

CITY OF ROWLETT
MERRITT ROAD PAVING IMPROVEMENTS
 CIVIL
PROPOSED BIOSWALE

ROW09317	DATE 03/30/11	DESIGNED AS	DRAWN CHM	REVISIONS	CHECKED	FILE NAME
						cv-trt-pl-bioswale04.shd


VERIFY SCALE Bar is one inch on original drawing. If not one inch on this sheet, adjust scale.

SHEET **BS-4**
 SEQ. 119

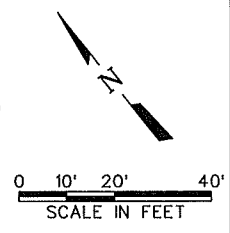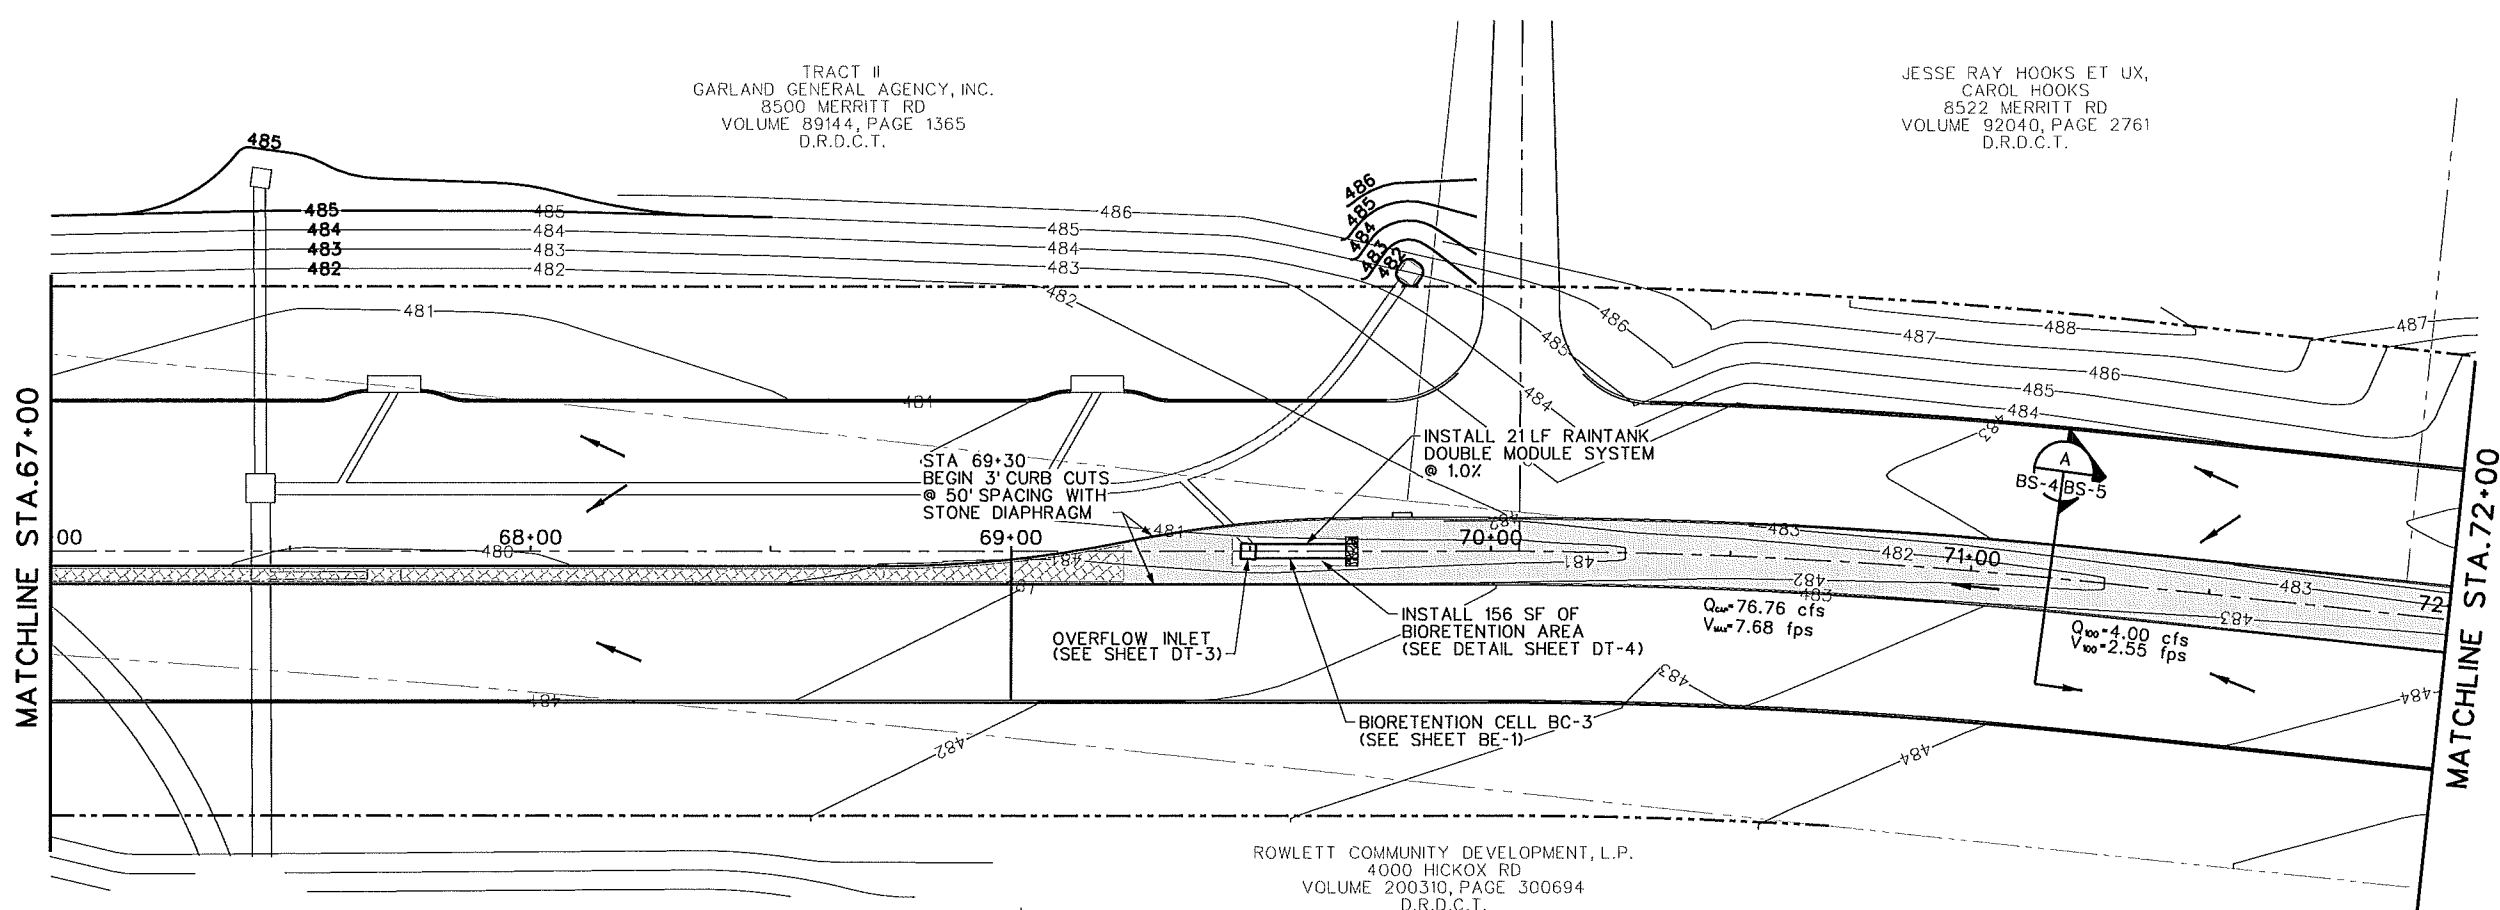





LEGEND

- SHORT GRASS PLANTING ZONE
- BIORETENTION PLANTING
- FLOW ARROW

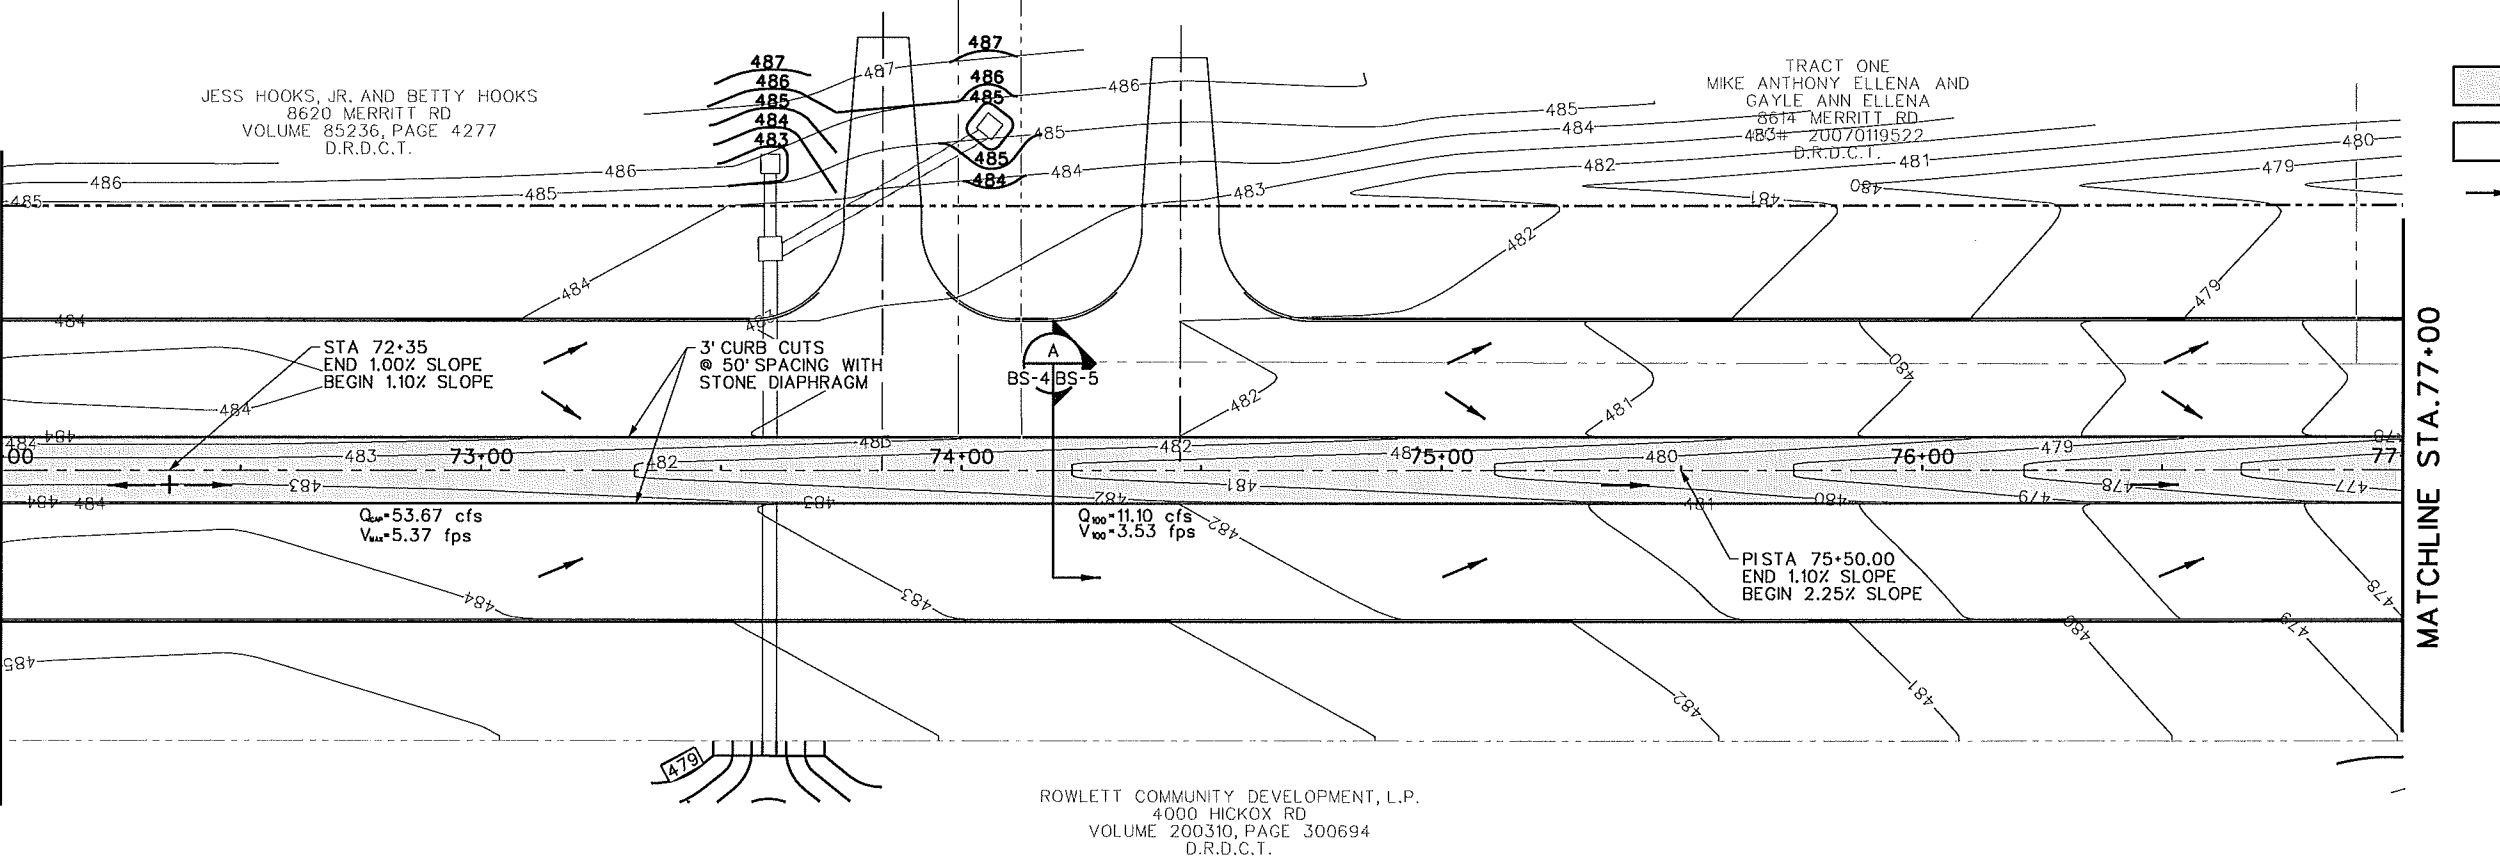


- NOTES:**
- SEE DRAINAGE SHEETS FOR STORM DRAIN INFORMATION.
 - SEE DETAIL SHEET DT-4 FOR PLANTING INFORMATION.

MicroStation V8 User: chm Office: Dallas
 Plotter: \\plotters\plotters\DAT_1\MONO_COPY_4_Plotter.plt
 Plot Scale: 1/8" = 1'-0" / 1/4" = 1'-0" / 1/2" = 1'-0" / 3/4" = 1'-0" / 1" = 1'-0"
 Date: 03/30/11 03:20:02 PM
 Project: Freese and Nichols #2318181-PL-BIOSWALE.dgn
 Model: Default
 CV-TRT-PL-DESIGN.dgn
 CV-TRT-PL-TOPOG.dgn
 CV-TRT-PL-BIOSWALE.dgn
 CV-TRT-PL-ROWLETT.dgn
 CV-TRT-PL-GRASS.dgn
 CV-TRT-PL-SHADE.dgn

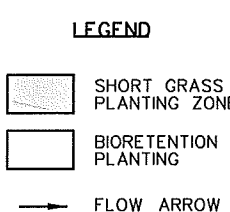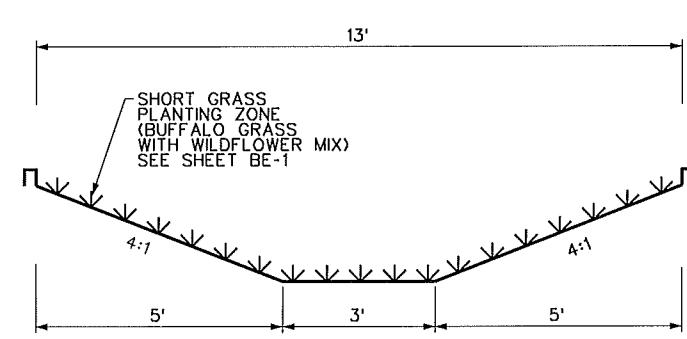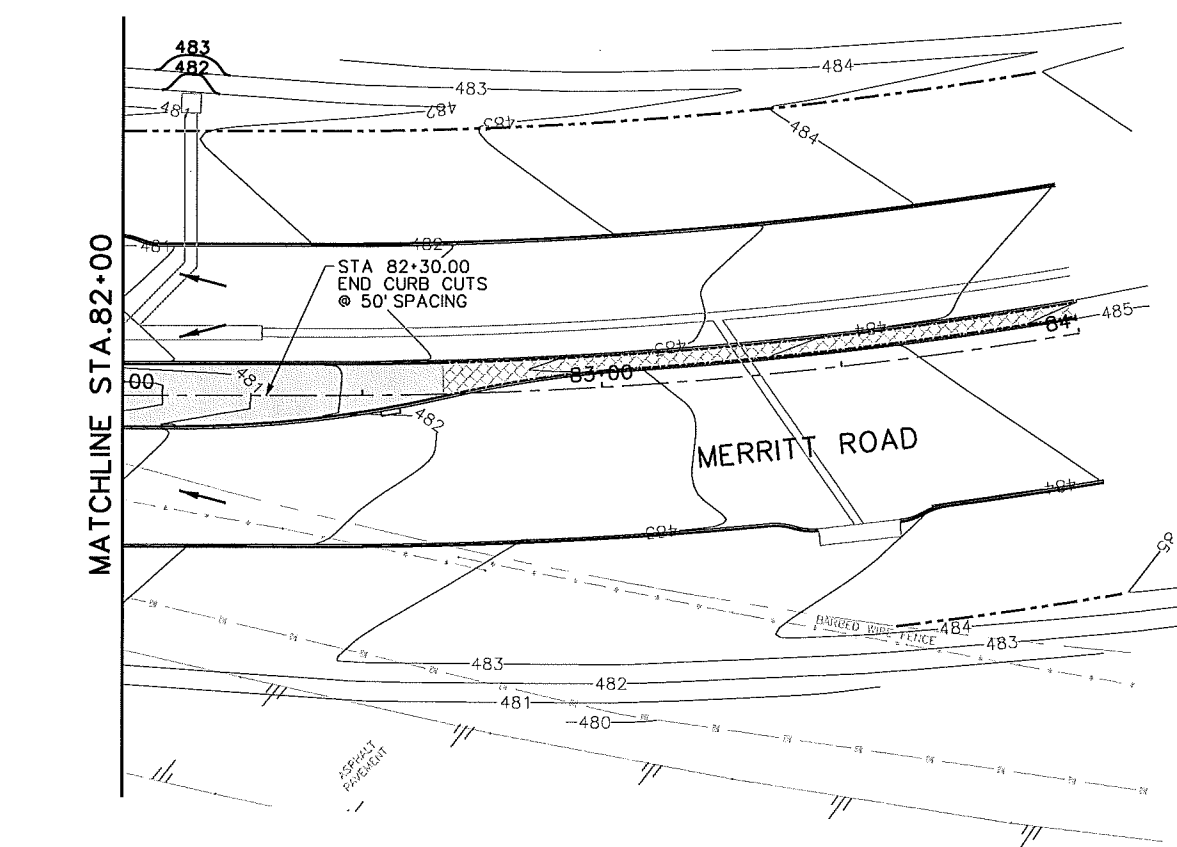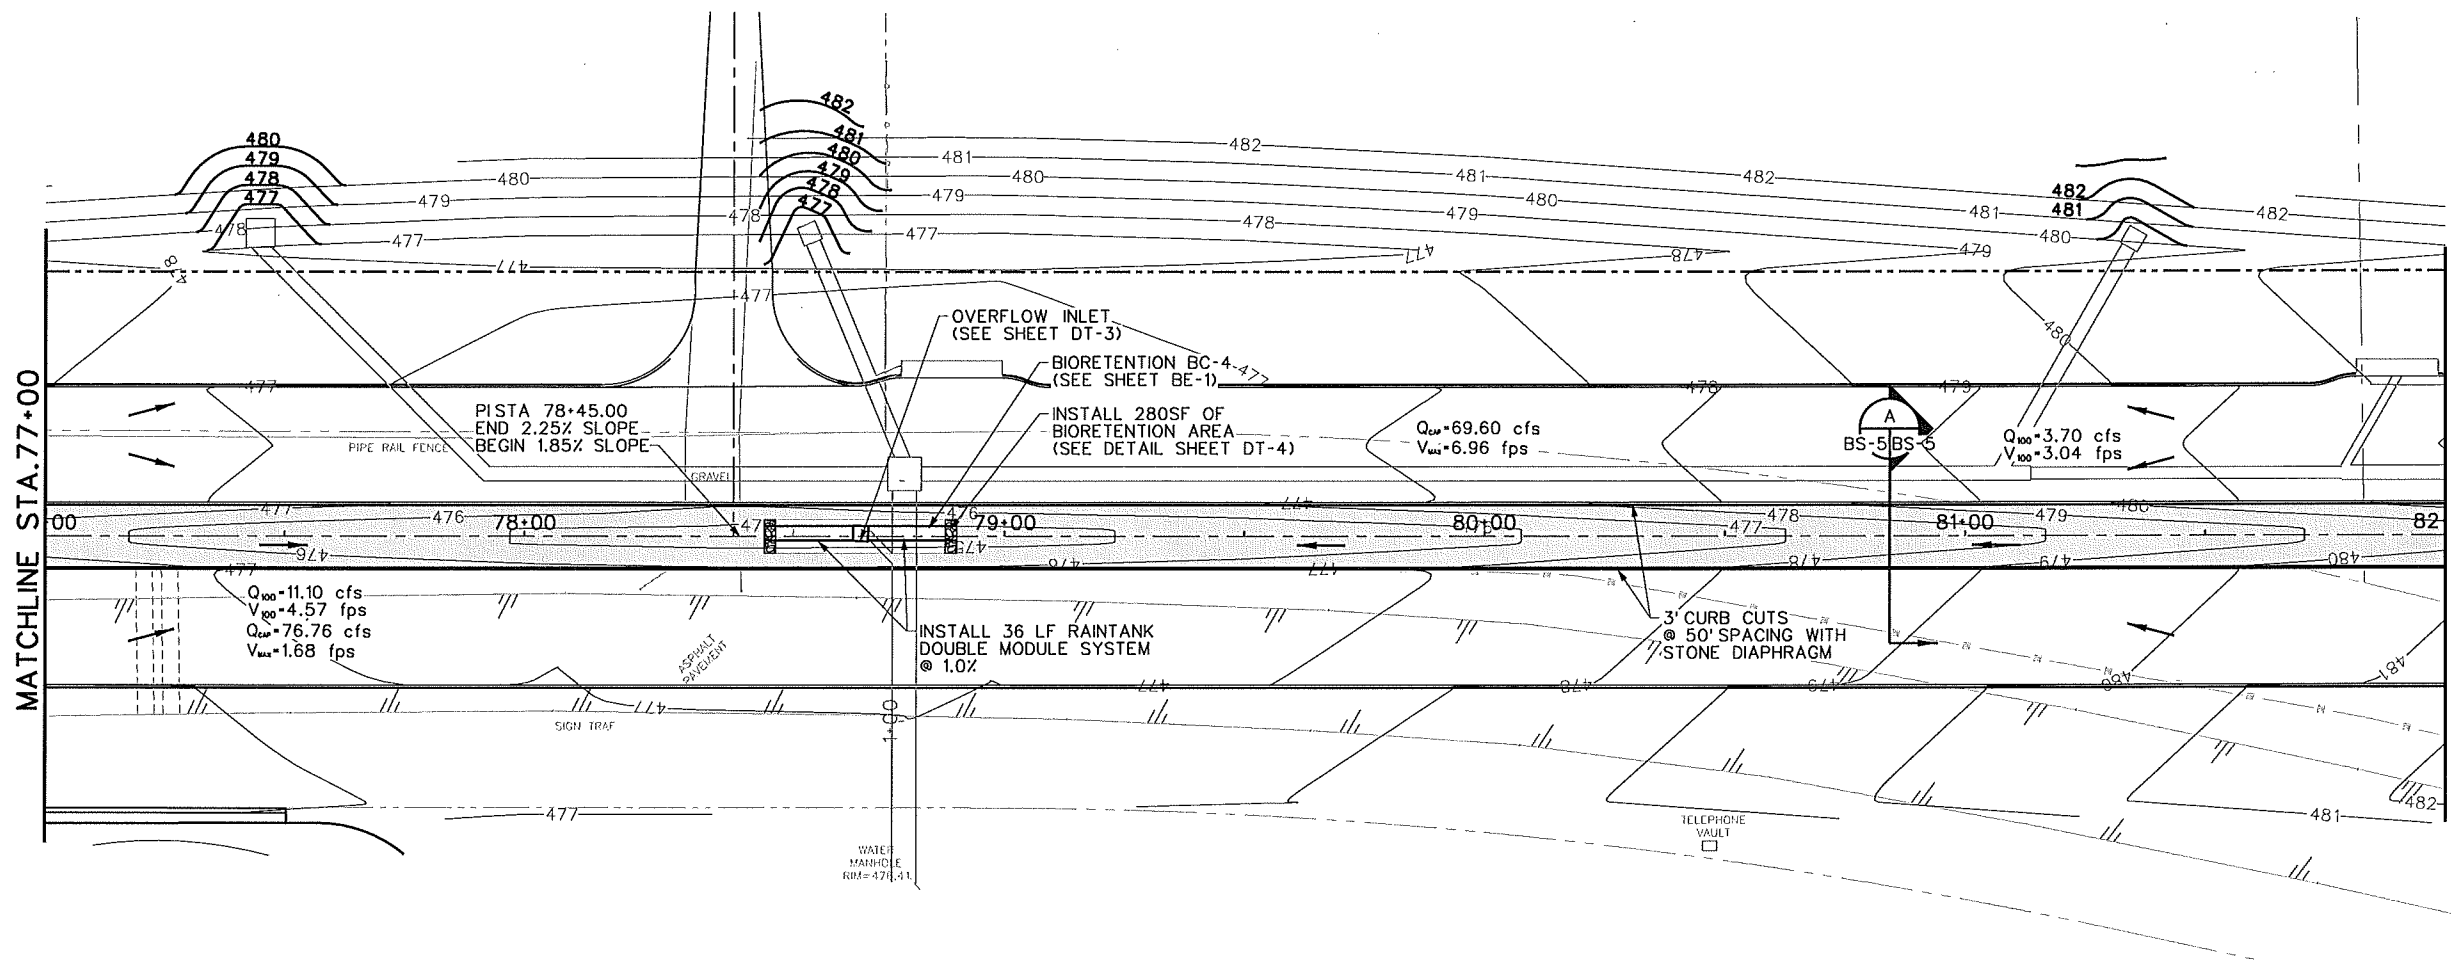

- NOTES:**
- SEE DRAINAGE SHEETS FOR STORM DRAIN INFORMATION.
 - SEE DETAIL SHEET DT-4 FOR PLANTING INFORMATION.

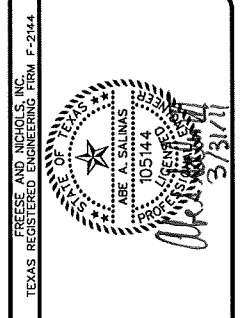

FREES & NICHOLS
 1701 N. Market Street, Suite 900, LB 51
 Dallas, TX 75207-2000
 Phone: (214) 217-2200
 Fax: (214) 217-2201
 Web: www.freese.com

CITY OF ROWLETT
MERRITT ROAD PAVING IMPROVEMENTS
 CIVIL
PROPOSED BIOSWALE

ROW09317	DATE 03/30/11	DESIGNED AS	DRAWN CHM	REVISIONS	FILE NAME
				REVISED	cv-trt-pl-bioswale05.shd
VERIFY SCALE Bar is one inch on original drawing. If not one inch on this sheet, adjust scale.					
SHEET	BS-5				
SEQ.	120				

MicroStation V8 User: rrmw Office: Dallas
 Project: Merritt Road Paving Improvements
 Date: 03/31/2011 - 05:49:41 PM
 User: rrmw File: N:\V\Drawings\cv-trt-pl-bioswale05.shd