

SHEET INDEX	
SEQ	DESCR.
1	COVER
C-1	GENERAL NOTES
C-2	EXISTING TOPOGRAPHY
C-3	BORINGS MAP
C-4	DRAINAGE AREA MAP
C-5	DRAINAGE AREA MAP
C-6	DRAINAGE & WATER QUALITY CALCULATIONS
C-7	DRAINAGE & WATER QUALITY CALCULATIONS
C-8	DRAINAGE & WATER QUALITY CALCULATIONS
C-9	GRADING KEY MAP
C-10	ADA ACCESSIBLE ROUTE
C-11	GRADING PLAN OVERALL
C-12	GRADING PLAN
C-13	GRADING PLAN
C-14	GRADING PLAN
C-15	GRADING PLAN
C-16	GRADING PLAN
C-17	GRADING PLAN
C-18	GRADING PLAN
C-19	GRADING PLAN
C-20	GRADING PLAN
C-21	GRADING PLAN
C-22	GRADING PLAN
C-23	GRADING DETAILS
C-24	DRAINAGE DETAILS
C-25	DRAINAGE DETAILS
C-26	STORM DRAIN PLAN AND PROFILE
C-27	STORM DRAIN PLAN AND PROFILE
C-28	STORM DRAIN PLAN AND PROFILE
C-29	STORM DRAIN PLAN AND PROFILE
C-30	STORM DRAIN PLAN AND PROFILE
C-31	STORM DRAIN PLAN AND PROFILE
C-32	TYPICAL SECTIONS
C-32A	PAVING DETAILS
C-33	DRIVEWAY PAVING AND PROFILE
C-34	DRIVEWAY PAVING AND PROFILE
C-35	DRIVEWAY PAVING AND PROFILE
C-36	DRIVEWAY PAVING AND PROFILE
C-37	DRIVEWAY PAVING AND PROFILE
C-38	DRIVEWAY PAVING AND PROFILE
C-39	DRIVEWAY PAVING AND PROFILE
C-40	DRIVEWAY PAVING AND PROFILE
C-41	OVERALL HORIZONTAL CONTROL
C-42	OVERALL HORIZONTAL CONTROL
C-43	PAVING & HORIZONTAL CONTROL PLAN 1
C-44	PAVING & HORIZONTAL CONTROL PLAN 2
C-45	PAVING & HORIZONTAL CONTROL PLAN 3
C-46	PAVING & HORIZONTAL CONTROL PLAN 4
C-47	PAVING & HORIZONTAL CONTROL PLAN 5
C-48	EROSION CONTROL PLAN 1
C-49	EROSION CONTROL PLAN 2
C-50	EROSION CONTROL DETAILS
TM-00	EXISTING TREE SURVEY KEY PLAN
TM-01	TREE MITIGATION PLAN
TM-02	TREE MITIGATION PLAN
TM-03	TREE MITIGATION PLAN
TM-04	TREE MITIGATION PLAN
TM-05	TREE MITIGATION PLAN
TM-06	TREE MITIGATION PLAN
TM-07	TREE MITIGATION TABULATIONS
TM-08	TREE MITIGATION DETAILS
HD-01	HARDSCAPE PLAN 1
HD-02	HARDSCAPE PLAN 2
HD-03	HARDSCAPE PLAN 3
HD-04	HARDSCAPE PLAN 4
HD-05	HARDSCAPE PLAN 5
HD-06	HARDSCAPE PLAN 6
HD-07	HARDSCAPE PLAN 7
HD-08	HARDSCAPE PLAN 8
HD-09	HARDSCAPE PLAN 9
HD-10	HARDSCAPE PLAN 10
HD-11	HARDSCAPE PLAN 11
HD-12	HARDSCAPE PLAN 12
HD-13	HARDSCAPE PLAN 13
HD-14	HARDSCAPE PLAN 14
HD-15	HARDSCAPE ENLARGEMENTS
HD-16	HARDSCAPE ENLARGEMENTS
HD-17	HARDSCAPE ENLARGEMENTS
HD-18	HARDSCAPE ENLARGEMENTS
HD-19	HARDSCAPE ENLARGEMENTS
HD-20	HARDSCAPE ENLARGEMENTS
HD-21	HARDSCAPE SCHEDULE- NOTES
HD-22	BACKSTOP DETAILS
HD-23	HARDSCAPE DETAILS
HD-24	HARDSCAPE DETAILS

SHEET INDEX	
SEQ	DESCR.
HD-25	HARDSCAPE DETAILS
HD-26	DALLAS PARKS AND REC DETAILS (SITE FURNITURE)
IR-01	IRRIGATION PLAN 1
IR-02	IRRIGATION PLAN 2
IR-03	IRRIGATION PLAN 3
IR-04	IRRIGATION PLAN 4
IR-05	IRRIGATION PLAN 5
IR-06	LANDSCAPE PLAN
IR-07	IRRIGATION PLAN 7
IR-08	IRRIGATION PLAN 8
IR-09	IRRIGATION PLAN 9
IR-10	IRRIGATION PLAN 10
IR-11	IRRIGATION PLAN 11
IR-12	IRRIGATION PLAN 12
IR-13	IRRIGATION PLAN 13
IR-14	IRRIGATION PLAN 14
IR-15	IRRIGATION PLAN 15
IR-16	IRRIGATION DETAILS
IR-17	IRRIGATION DETAILS
L-00	HARDSCAPE, IRRIGATION, LANDSCAPE KEY PLAN
LP-01	LANDSCAPE PLAN
LP-02	LANDSCAPE PLAN
LP-03	LANDSCAPE PLAN
LP-04	LANDSCAPE PLAN
LP-05	LANDSCAPE PLAN
LP-06	LANDSCAPE PLAN
LP-07	LANDSCAPE PLAN
LP-08	LANDSCAPE PLAN
LP-09	LANDSCAPE PLAN
LP-10	LANDSCAPE PLAN
LP-11	LANDSCAPE PLAN
LP-12	LANDSCAPE PLAN
LP-13	LANDSCAPE PLAN
LP-14	LANDSCAPE PLAN
LP-15	LANDSCAPE PLAN
LP-16	ENLARGEMENT PLANS
LP-17	ENLARGEMENT PLANS
LP-18A	PLANT SCHEDULES
LP-18B	PLANT SCHEDULES
LP-18C	PLANT SCHEDULES
LP-19	LANDSCAPE DETAILS
LP-20	LANDSCAPE DETAILS
LP-21	LANDSCAPE DETAILS
LP-22	LANDSCAPE DETAILS
E-1	ELECTRICAL SYMBOL LEGEND AND LIGHTING FIXTURE SCHEDULES
E-2	SITE PLAN - EAST ROADWAY ELECTRICAL
E-3	SITE PLAN - WEST ROADWAY ELECTRICAL
E-4	SITE PLAN - EAST SOCCER ELECTRICAL
E-5	SITE PLAN - WEST SOCCER ELECTRICAL
E-6	SATELLITE BUILDINGS FLOOR PLAN POWER
E-7	MAINTENANCE BUILDING FLOOR PLAN POWER
E-8	MAINTENANCE FLOOR PLAN LIGHTING
E-9	ELECTRICAL ONE LINE DIAGRAM
E-10	ELECTRICAL PANELBOARD SCHEDULES
E-11	ELECTRICAL PANELBOARD SCHEDULES
E-12	ELECTRICAL DETAILS
SE-1	SITE PLAN - EAST ROADWAY PHOTOMETRIC ANALYSIS
SE-2	SITE PLAN - WEST ROADWAY PHOTOMETRIC ANALYSIS
SE-3	SITE PLAN - EAST SOCCER FIELDS PHOTOMETRIC ANALYSIS
SE-4	SITE PLAN - WEST SOCCER FIELDS PHOTOMETRIC ANALYSIS
P-1	SATELLITE BUILDINGS FLOOR PLAN PLUMBING
P-2	MAINTENANCE BUILDING UNDERFLOOR PLAN - PLUMBING
P-3	MAINTENANCE BLDG FLOOR PLAN PLUMBING
P-4	PLUMBING RISERS
P-5	PLUMBING DETAILS
P-6	PLUMBING SCHEDULES
M-1	MAINTENANCE BUILDING FLOOR PLAN HVAC
M-2	HVAC SCHEDULES & DETAILS
M-3	HVAC SCHEDULES & DETAILS
M-4	HVAC DETAILS
WW-1	WATER & WASTEWATER MAIN
WW-2	WATER & WASTEWATER MAIN
WW-3	WATER & WASTEWATER MAIN
WW-4	WATER & WASTEWATER MAIN
WW-5	WATER & WASTEWATER MAIN
WW-6	WATER & WASTEWATER MAIN
WW-7	WATER & WASTEWATER MAIN
WW-8	WATER & WASTEWATER MAIN
A-0.1	CODE DATA - SPECIFICATIONS
A-0.2	CODE DATA - SPECIFICATIONS
A-0.3	DOOR WINDOW SCHEDULE
A-1.0 (A)	FOUNDATION PLAN

SHEET INDEX	
SEQ	DESCR.
A-1.0 (B)	PLUMBING FIXTURE DIAGRAM
A-1.1	BUILDING PLAN
A-1.1B	STEEL FRAMING PLAN
A-1.2	FINISH FLOOR PLAN
A-1.3	ROOF FRAMING PLAN
A-1.3(B)	CODE DATA - SPECIFICATIONS
A-1.4	EXTERIOR ELEVATIONS
A-1.5	BUILDING SECTIONS
A-1.6	BUILDING SECTIONS - ENLARGED ELEVATION
A-1.7	STEEL FRAME ELEVATIONS DIAGRAMS
A-2.0	FOUNDATION PLAN
A-2.1	BUILDING PLAN
A-2.2	BUILDING PLAN
A-2.3	REFLECTED CEILING PLAN
A-2.4	ROOF PLAN
A-2.5	EXTERIOR ELEVATIONS SECTIONS
A-2.6	EXTERIOR ELEVATIONS SECTIONS
A-2.7	TYPICAL WALL SECTIONS
A-2.8	TYPICAL WALL SECTIONS
A-2.9	TYPICAL WALL SECTIONS
A-2.10	ENLARGED ELEVATIONS
A-2.11	DETAILS
A-3.1	INTERIOR ELEVATIONS
A-D.1	ACCESSIBILITY DETAILS
A-D.1.1	DETAILS
A-D.2	DETAILS
A-D.3	TEXAS ACCESSIBILITY STANDARDS
A-D.4	TEXAS ACCESSIBILITY STANDARDS
S1.1	GENERAL NOTES
S1.2	GENERAL NOTES
S2.1	RESTROOM AND PAVILLION FOUNDATION PLAN
S2.11	RESTROOM AND PAVILLION FOUNDATION SECTIONS
S2.12	SECTIONS
S2.13	FRAMING SECTIONS
S2.14	DESCRIPTION
S2.2	RESTROOM PAVILLION ROOF FRAMING PLAN
S2.3	ELEVATIONS
S3.1	MAINTENANCE BUILDING FOUNDATION PLAN
S3.11	MAINTENANCE BUILDING FOUNDATION SECTIONS
S3.12	MAINTENANCE BUILDING FOUNDATION SECTIONS
S3.13	MAINTENANCE BUILDING ROOF FRAMING SECTIONS
S3.2	MAINTENANCE BUILDING ROOF FRAMING PLAN
S4.1	TYPICAL DETAILS
S4.2	TYPICAL DETAILS
S4.3	TYPICAL DETAILS
S4.4	TYPICAL DETAILS
S4.5	TYPICAL DETAILS

PREPARED BY:



1701 N. Market Street, Suite 500, LB 51
Dallas, Texas 75202-2001
Phone - (214) 217-2200
Fax - (214) 217-2201



Freese and Nichols, Inc.
Texas Registered Engineering Firm F-2144

CAY COOKE AND ASSOCIATES, INC.
12700 HILLCREST ROAD, SUITE 149
DALLAS, TEXAS 75230

WORKARCHITECTURE
2122 KIDWELL STREET, SUITE 206
DALLAS, TEXAS 75214

TLC ENGINEERING FOR ARCHITECTURE,
INC.
4131 N. CENTRAL EXPRESSWAY, SUITE
200
DALLAS, TX 75204

LIM AND ASSOCIATES, INC.
1701 N. MARKET STREET, SUITE 310
DALLAS, TX 75202

JAMES POLE IRRIGATION CONSULTANTS
100 W. OAK STREET, #101
DENTON, TEXAS 76201




City of Dallas

Park and Recreation Department

ELM FORK ATHLETIC COMPLEX

PHASE I

DECEMBER 20, 2010

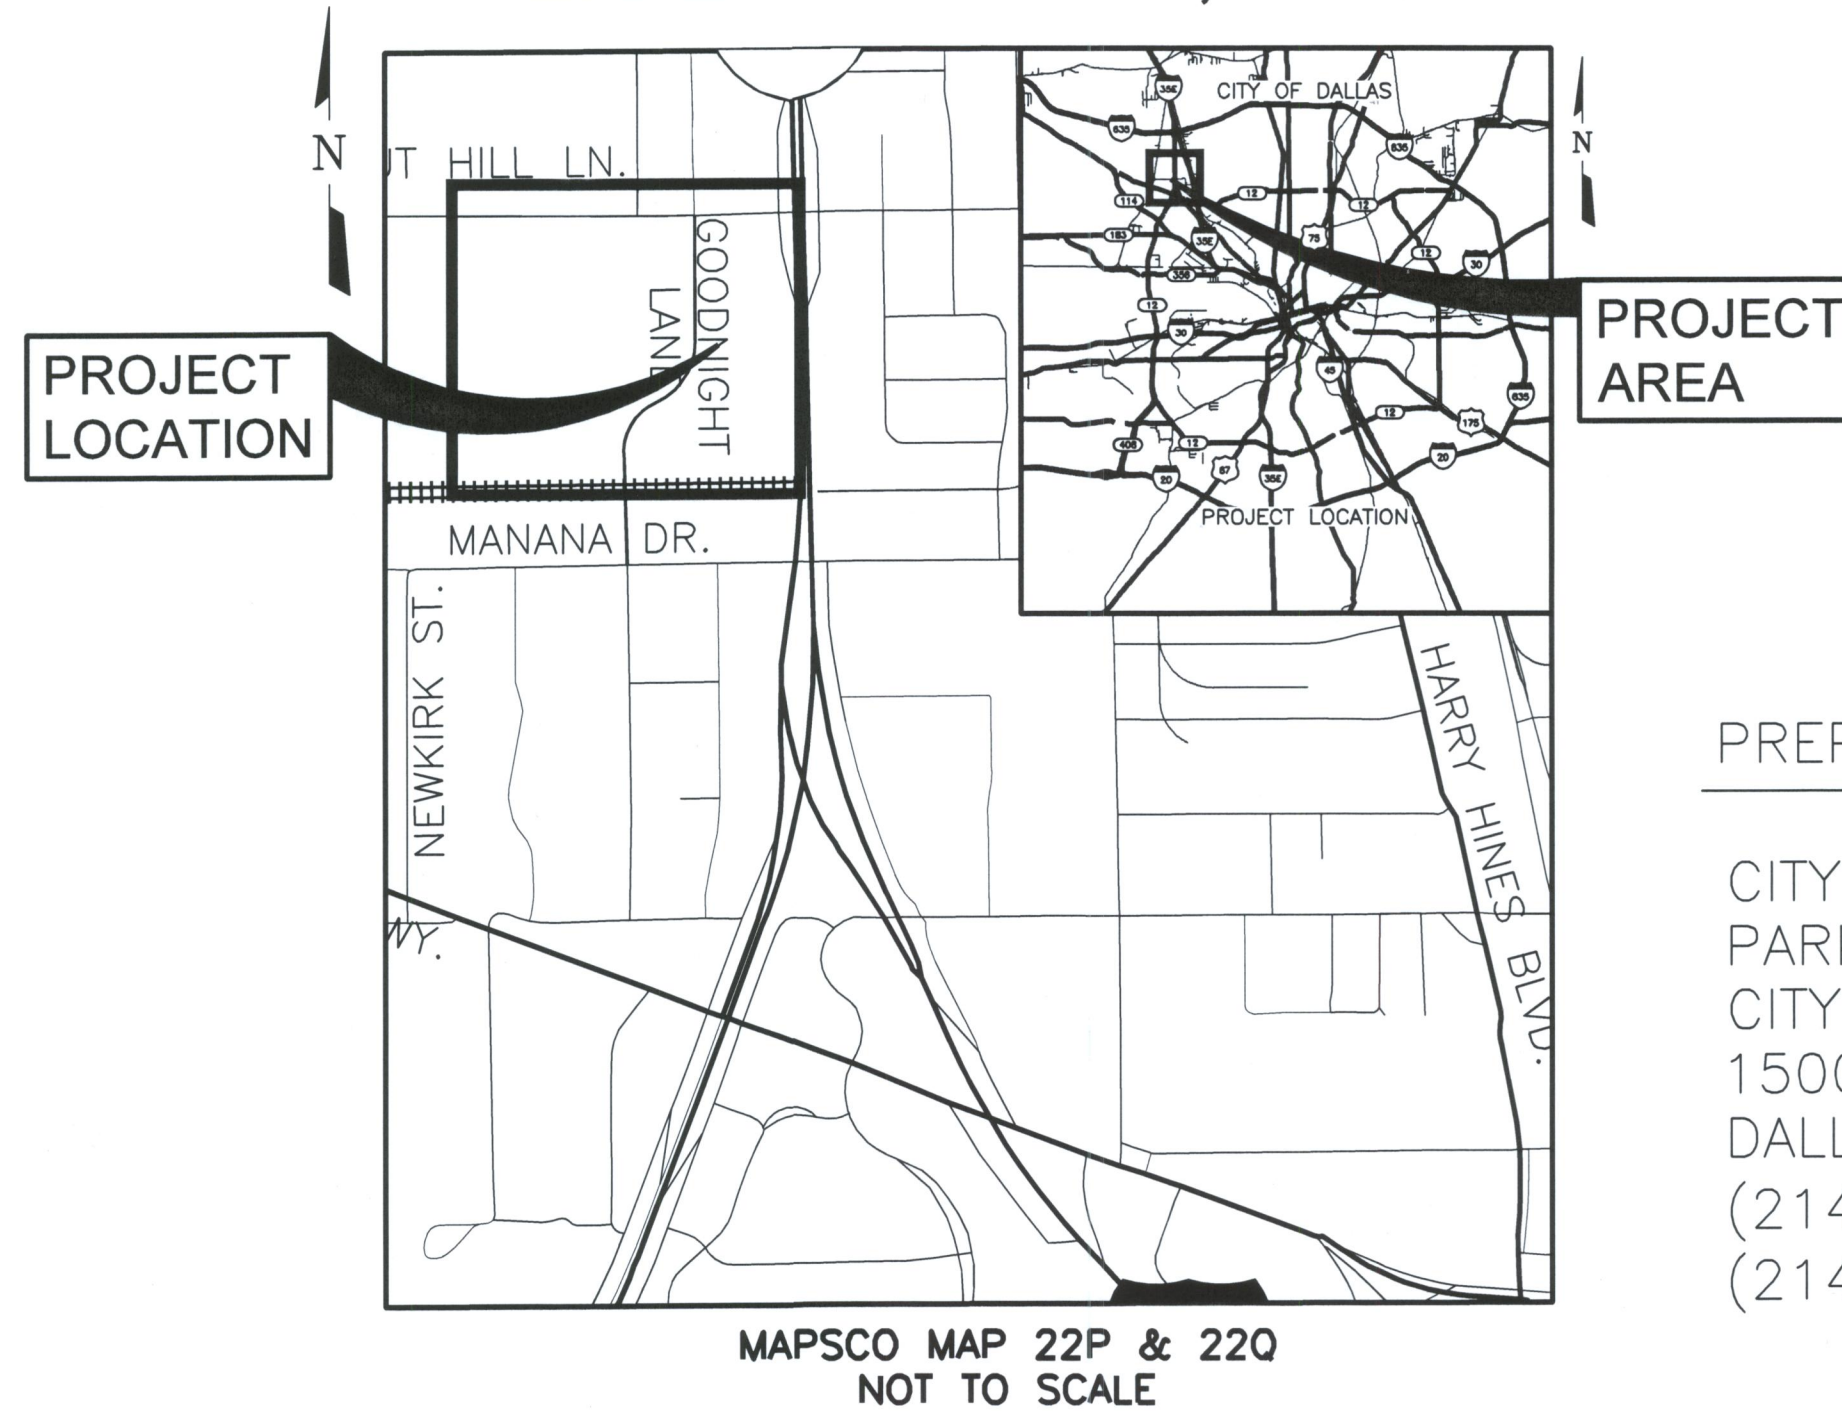

PREPARED FOR:

CITY OF DALLAS
PARK & RECREATION DEPT.
CITY HALL ROOM 6-FS
1500 MARILLA STREET
DALLAS, TEXAS 75201
(214) 670-4995
(214) 670-4286 (FAX)

RECOMMENDED FOR APPROVAL

PROGRAM MANAGER
DESIGN, ENGINEERING & SITE DEVELOPMENT DIVISION

DATE

APPROVED BY PARK & RECREATION BOARD

DATE _____ VOL. _____ PAGE _____

SECRETARY, PARK & RECREATION BOARD

APPROVED _____
ASSISTANT DIRECTOR, PARK & RECREATION DEPARTMENT

DATE _____

ISSUED FOR BID