

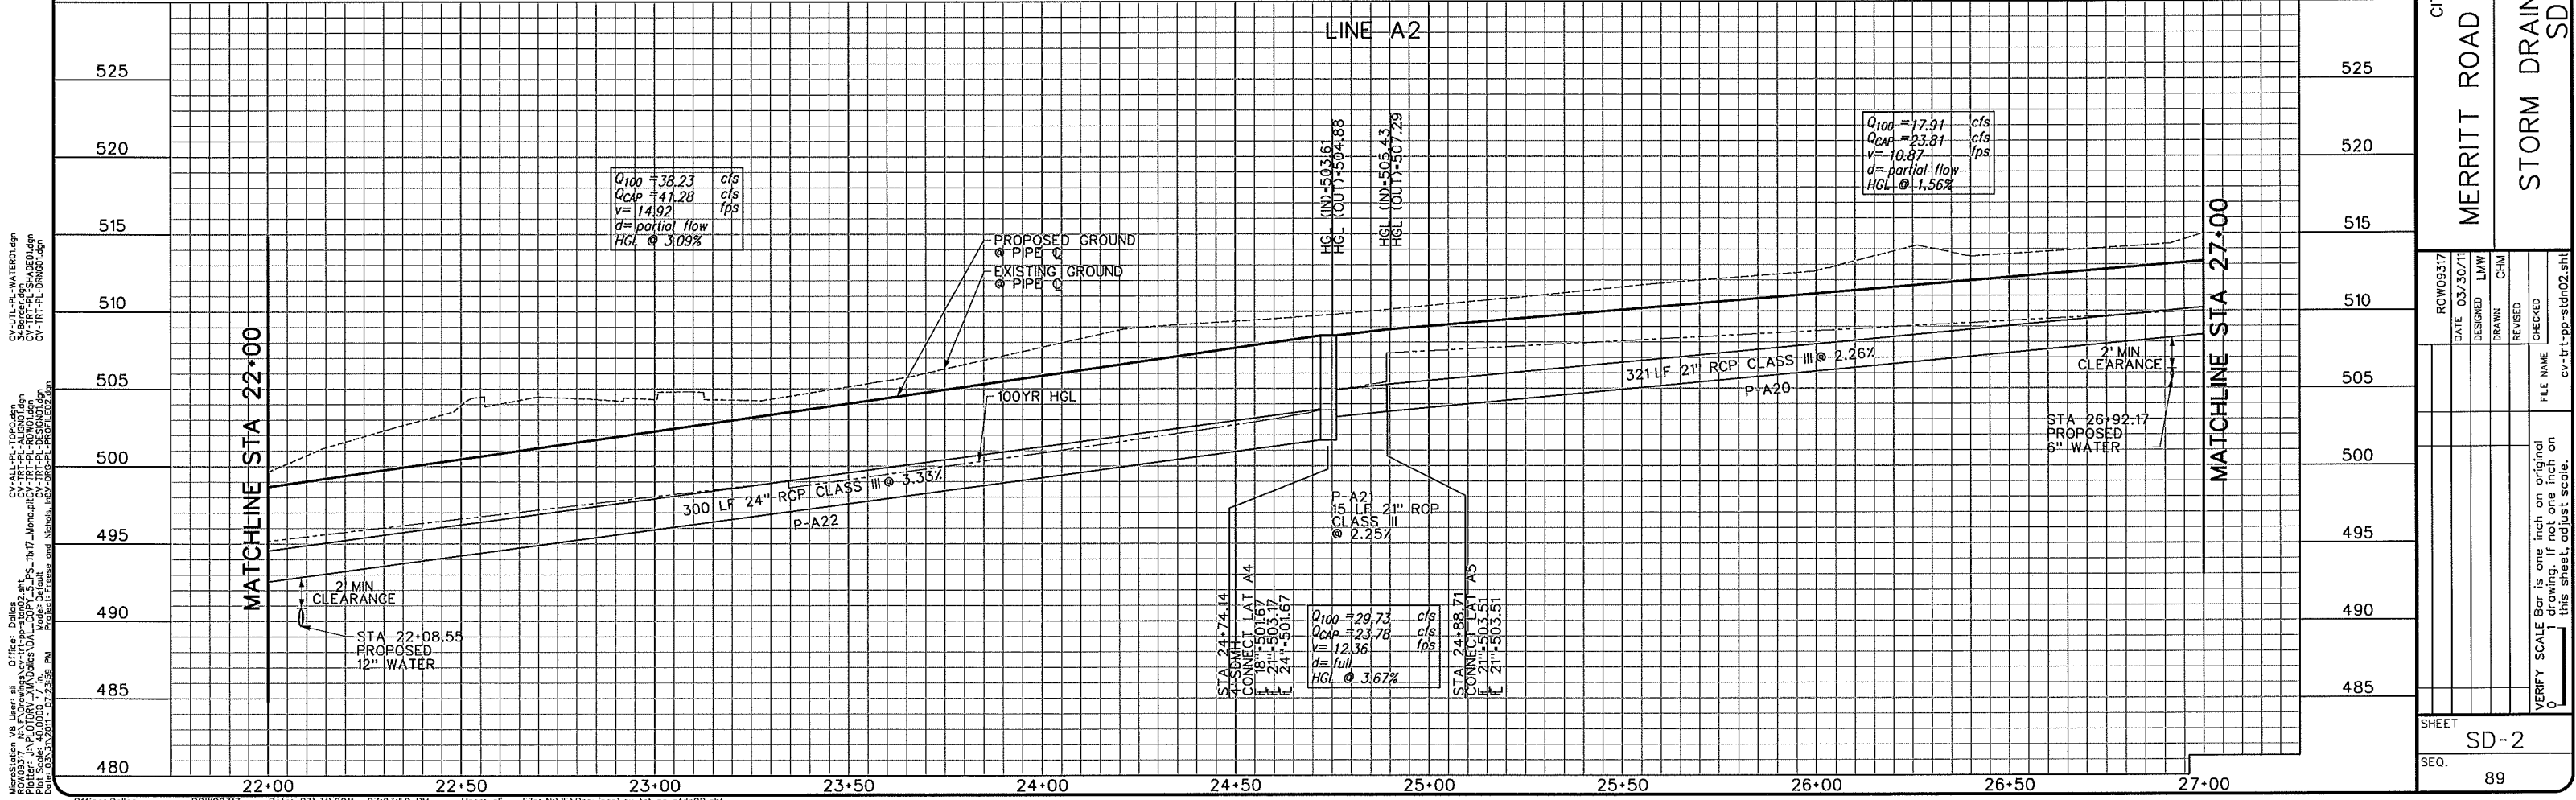


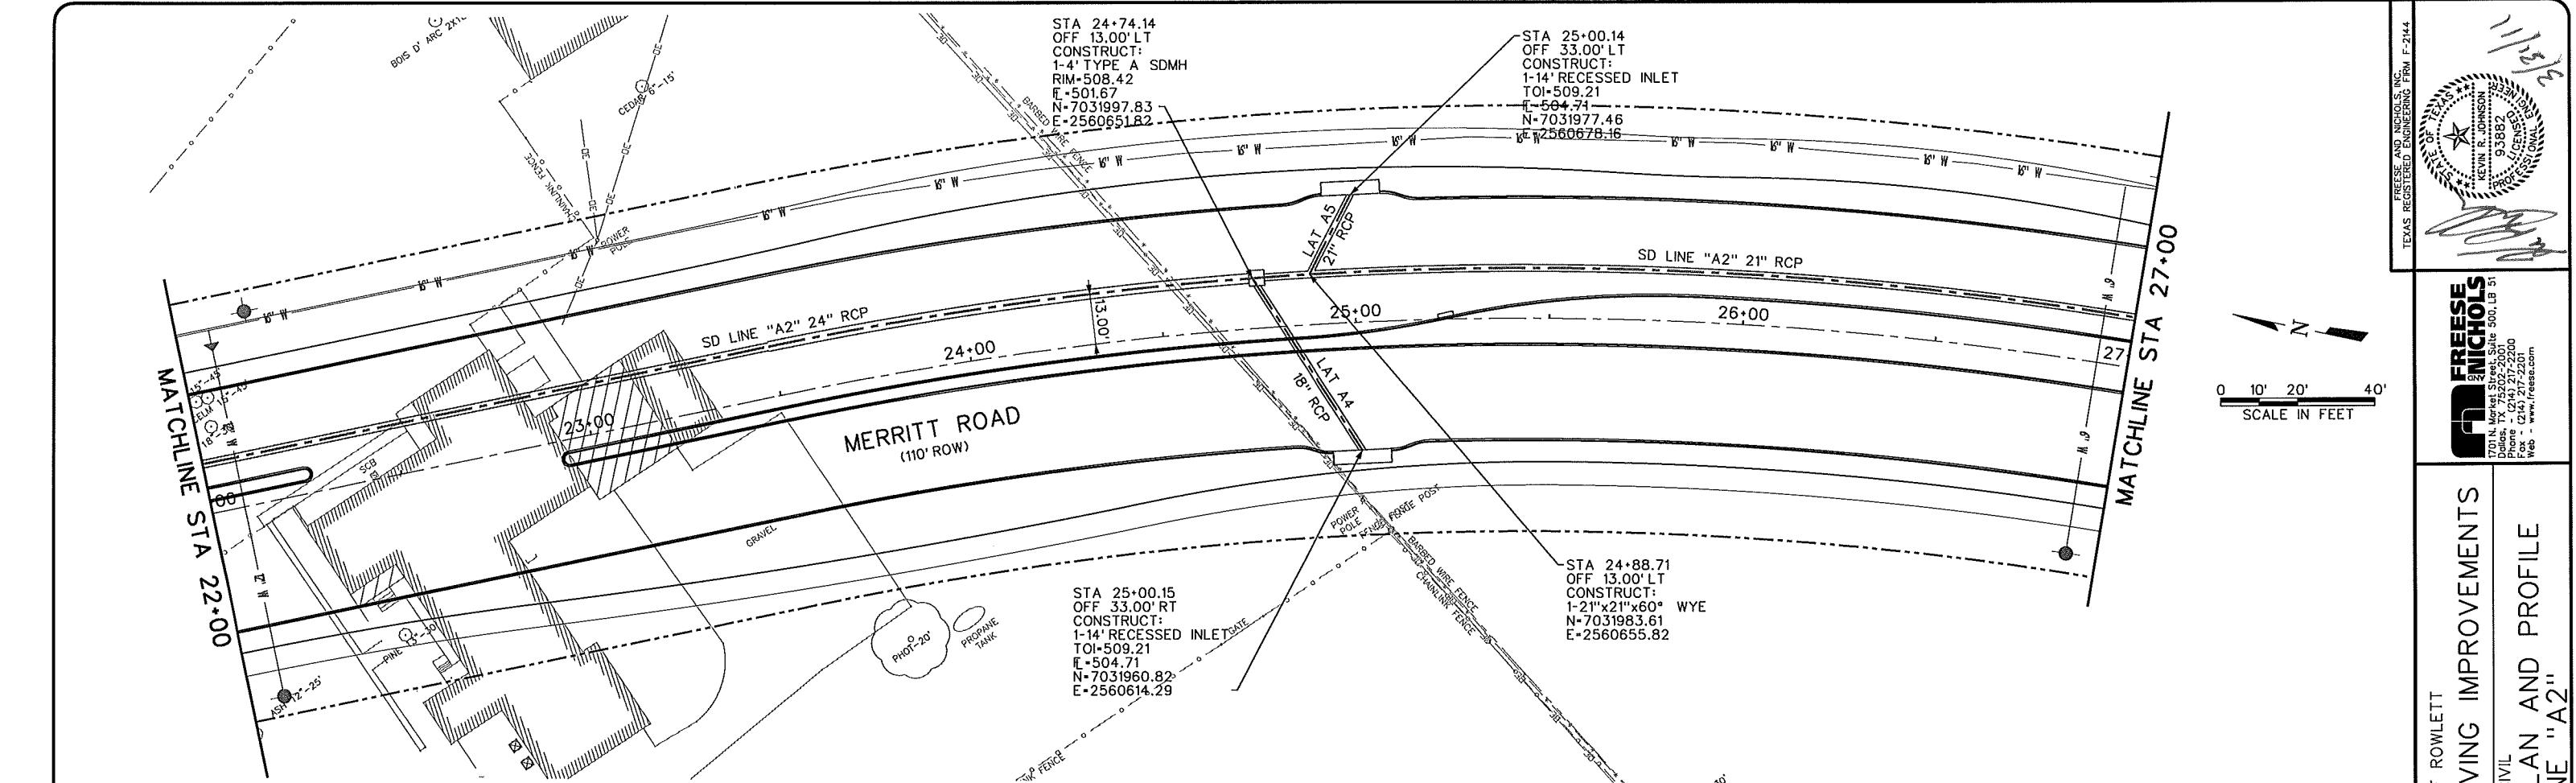

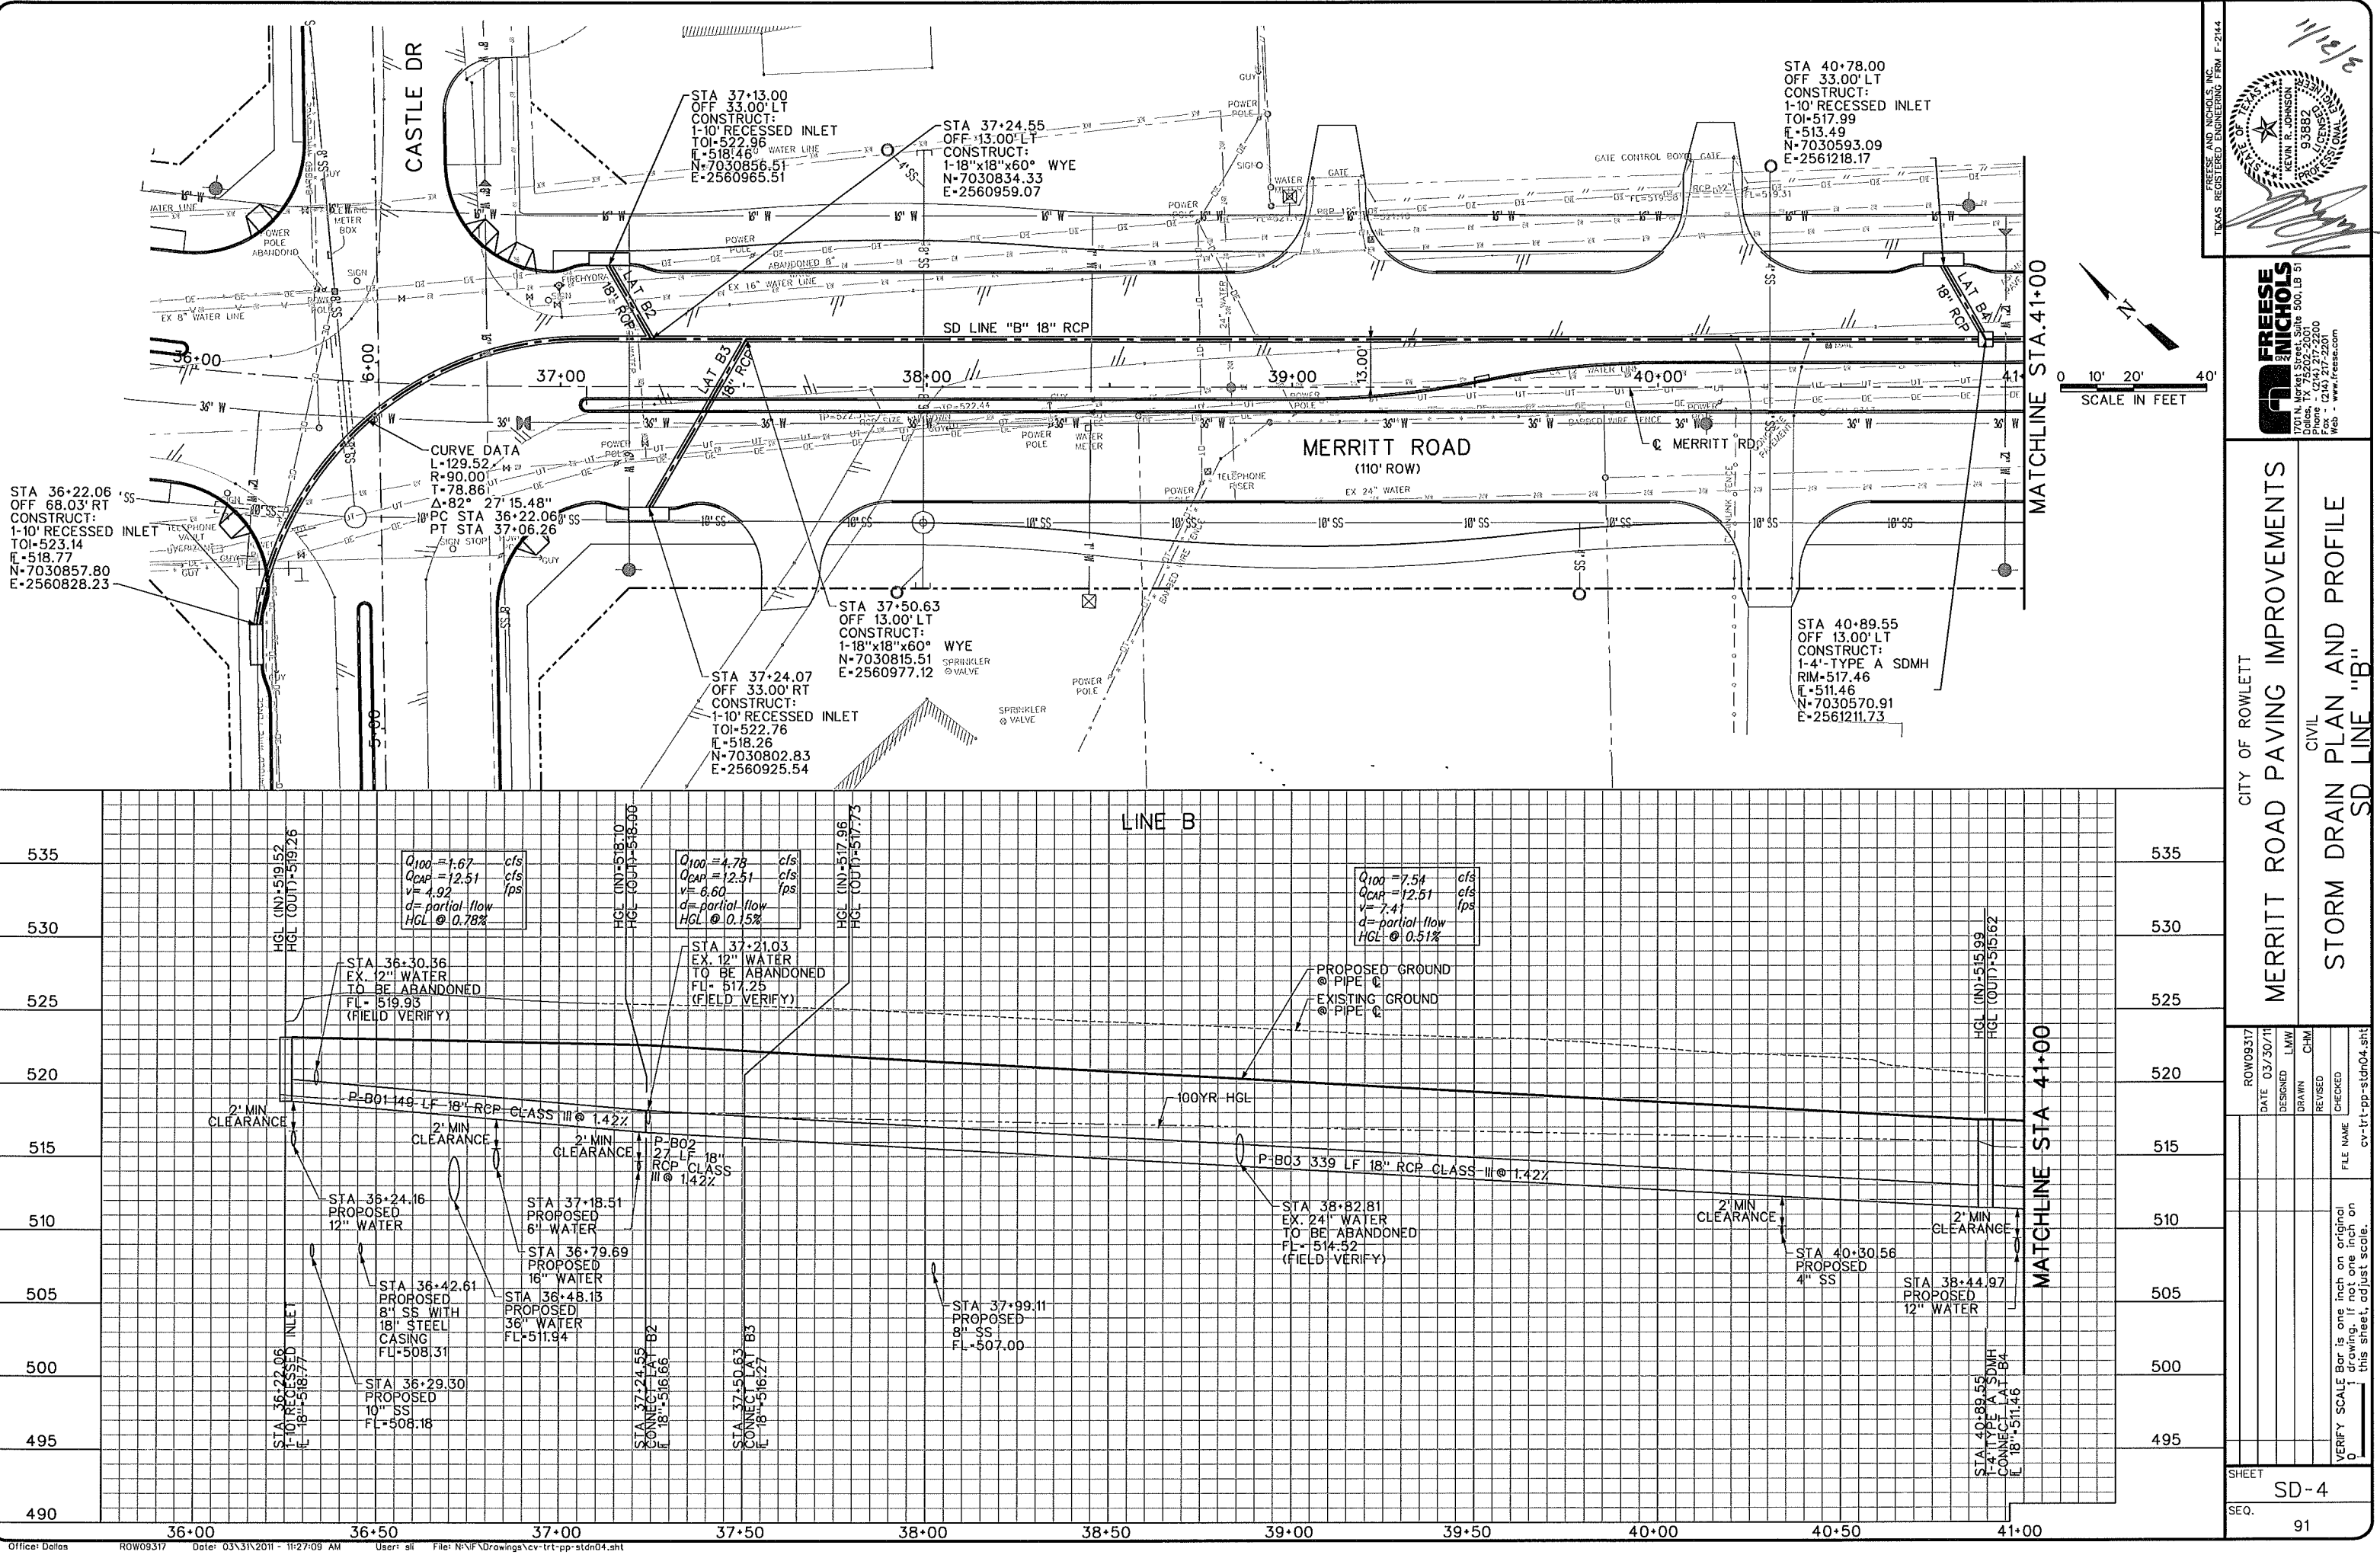

11/12/12

SEAL

REGISTERED PROFESSIONAL ENGINEER

93882

KEVIN R. JOHNSON

STATE OF TEXAS

FREESE AND NICHOLS, INC.
TEXAS REGISTERED ENGINEERING FIRM F-2144

FREESE AND NICHOLS, INC.

2101 N. Maple Street, Suite 500, LB 51

75071 Dallas, TX 75244

Phone - (214) 217-2200

Fax - (214) 217-2201

Web - www.freese.com

CITY OF ROWLETT

MERRITT ROAD PAVING IMPROVEMENTS

CIVIL

STORM DRAIN PLAN AND PROFILE

SD LINE "B"

ROW09317	DATE 03/30/11	DESIGNED LMW	REVIEWED CHM	CHECKED	FILE NAME
					cv-trt-pp-stdn04.sht

VERIFY SCALE Bar is one inch on original drawing. If not one inch on this sheet, adjust scale.

SD-4

91

STA 41+11.66
OFF 60.70' LT
CONSTRUCT:
1-CONCRETE PLUG
R=512.00
N=7030587.97
E=2561261.46

STA 41+39.21
OFF 13.00' LT
CONSTRUCT:
1-18"x21"x60" WYE
N=7030535.07
E=2561246.10

STA 42+19.00
OFF 33.00' LT
CONSTRUCT:
1-10' RECESSED INLET
TOI=516.44
R=18"x511.94
N=7030491.33
E=2561315.77

STA 43+60.00
OFF 33.00' LT
CONSTRUCT:
1-10' RECESSED INLET
TOI=514.89
R=510.39
N=7030389.57
E=2561413.37


STA 44+24.53
OFF 60.70' LT
CONSTRUCT:
1-CONCRETE PLUG
R=508.57
N=7030362.18
E=2561478.03

STA 45+29.85
OFF 33.00' LT
CONSTRUCT:
1-10' RECESSED INLET
TOI=513.01
R=508.51
N=7030266.99
E=2561530.94

MATCHLINE STA 41+00

MATCHLINE STA 46+00

0 10' 20' 40'
SCALE IN FEET

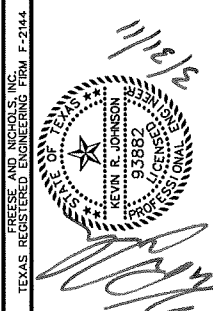



FREESE & NICHOLS
CIVIL ENGINEERS
1000 N. W. 23rd St., Suite 500, Ft. St.
Dallas, TX 75222-2001
Phone - (214) 217-2200
Fax - (214) 217-2201
Web - www.freesenichols.com

CITY OF ROWLETT
MERRITT ROAD PAVING IMPROVEMENTS
CIVIL
STORM DRAIN PLAN AND PROFILE
SD LINE "B"

ROW09317	DATE 03/30/11	DESIGNED LMW	DRAWN CHM	REVIEWED	CHECKED	FILE NAME
						cv-trt-pp-stdn05.sht
SHEET	SD-5					
SEQ.	92					

VERIFY SCALE Bar is one inch on original
drawing. If not one inch on
this sheet, adjust scale.

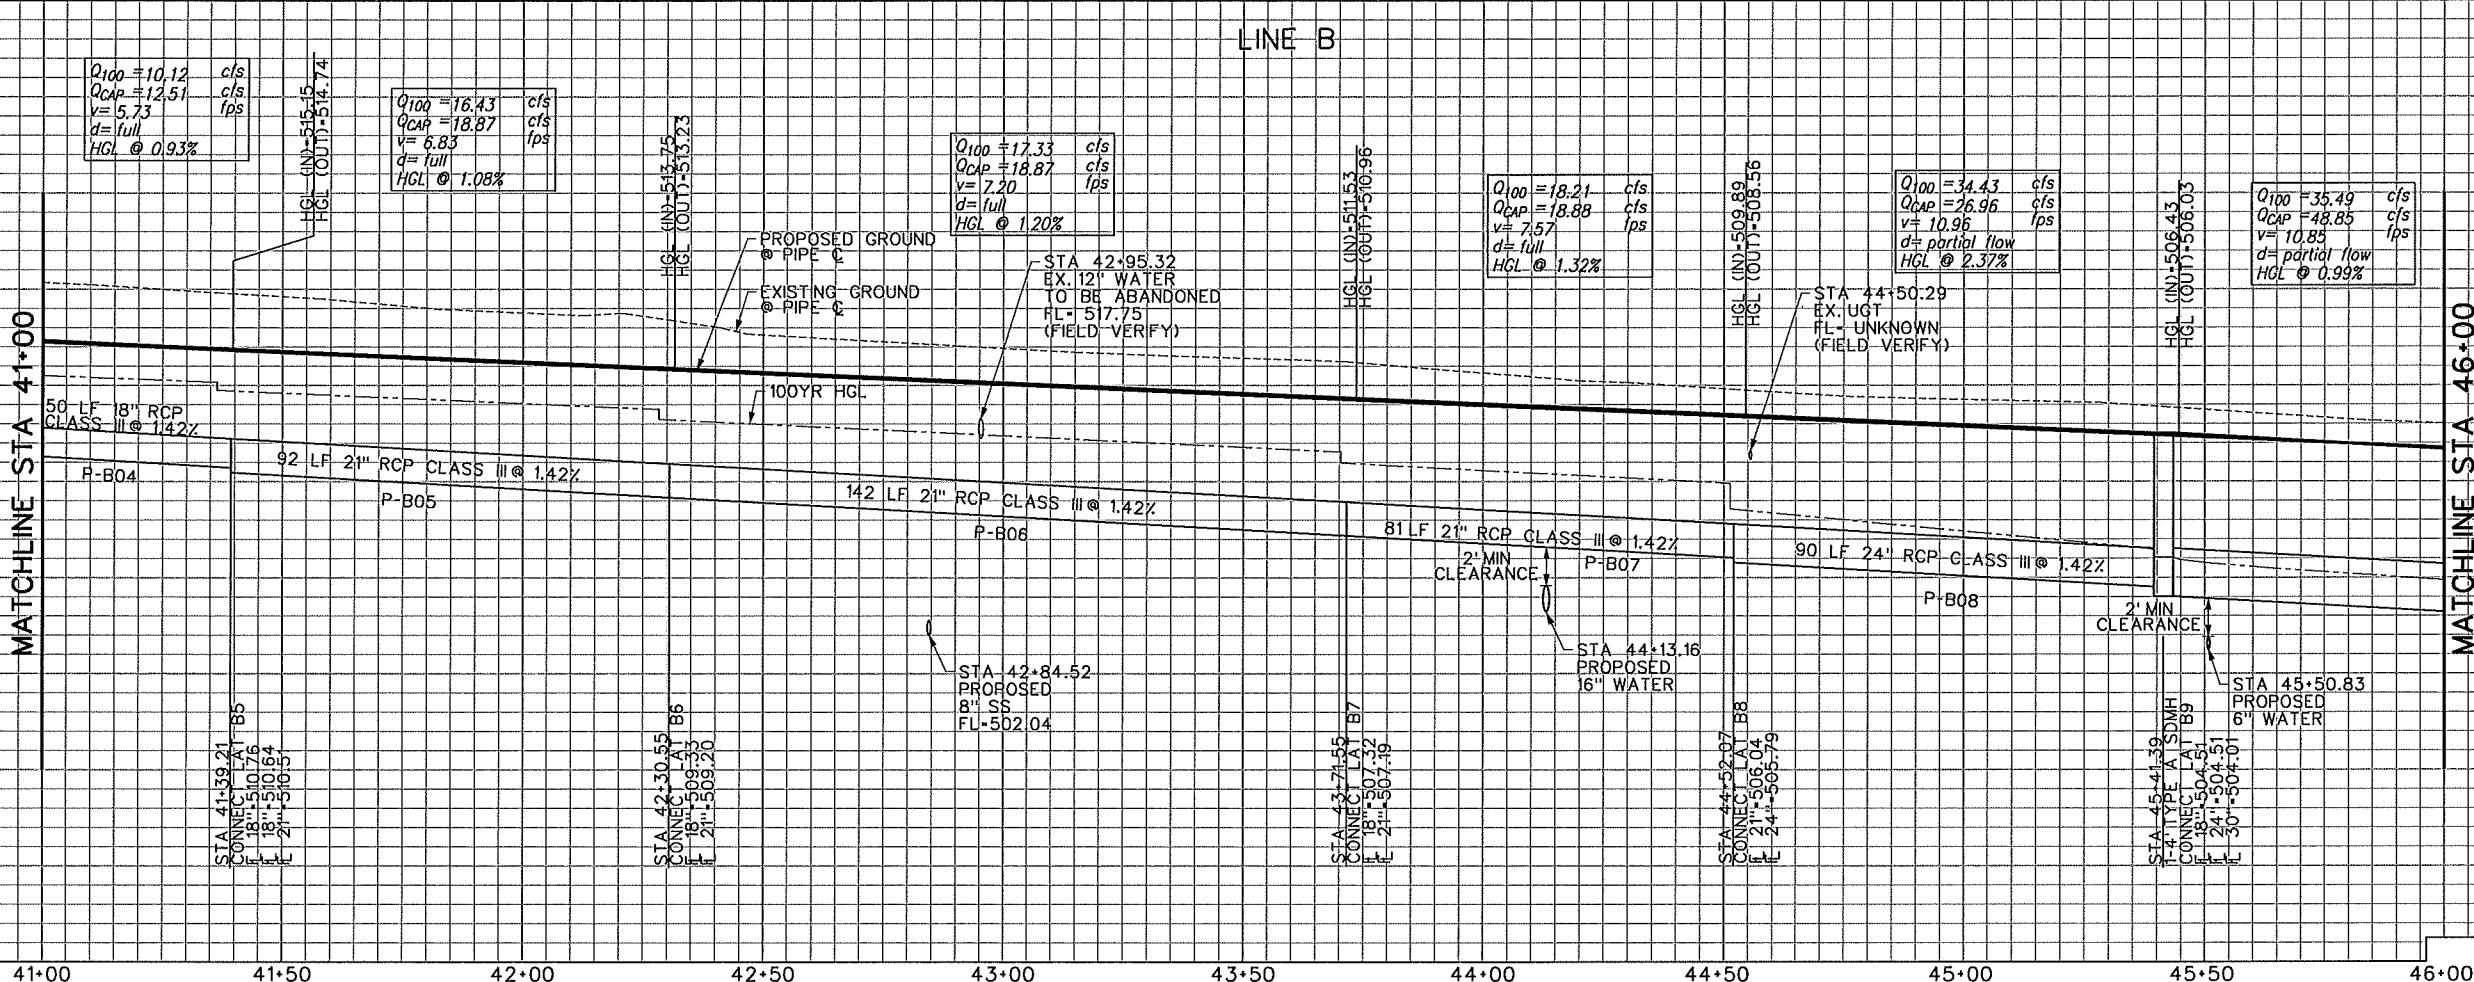

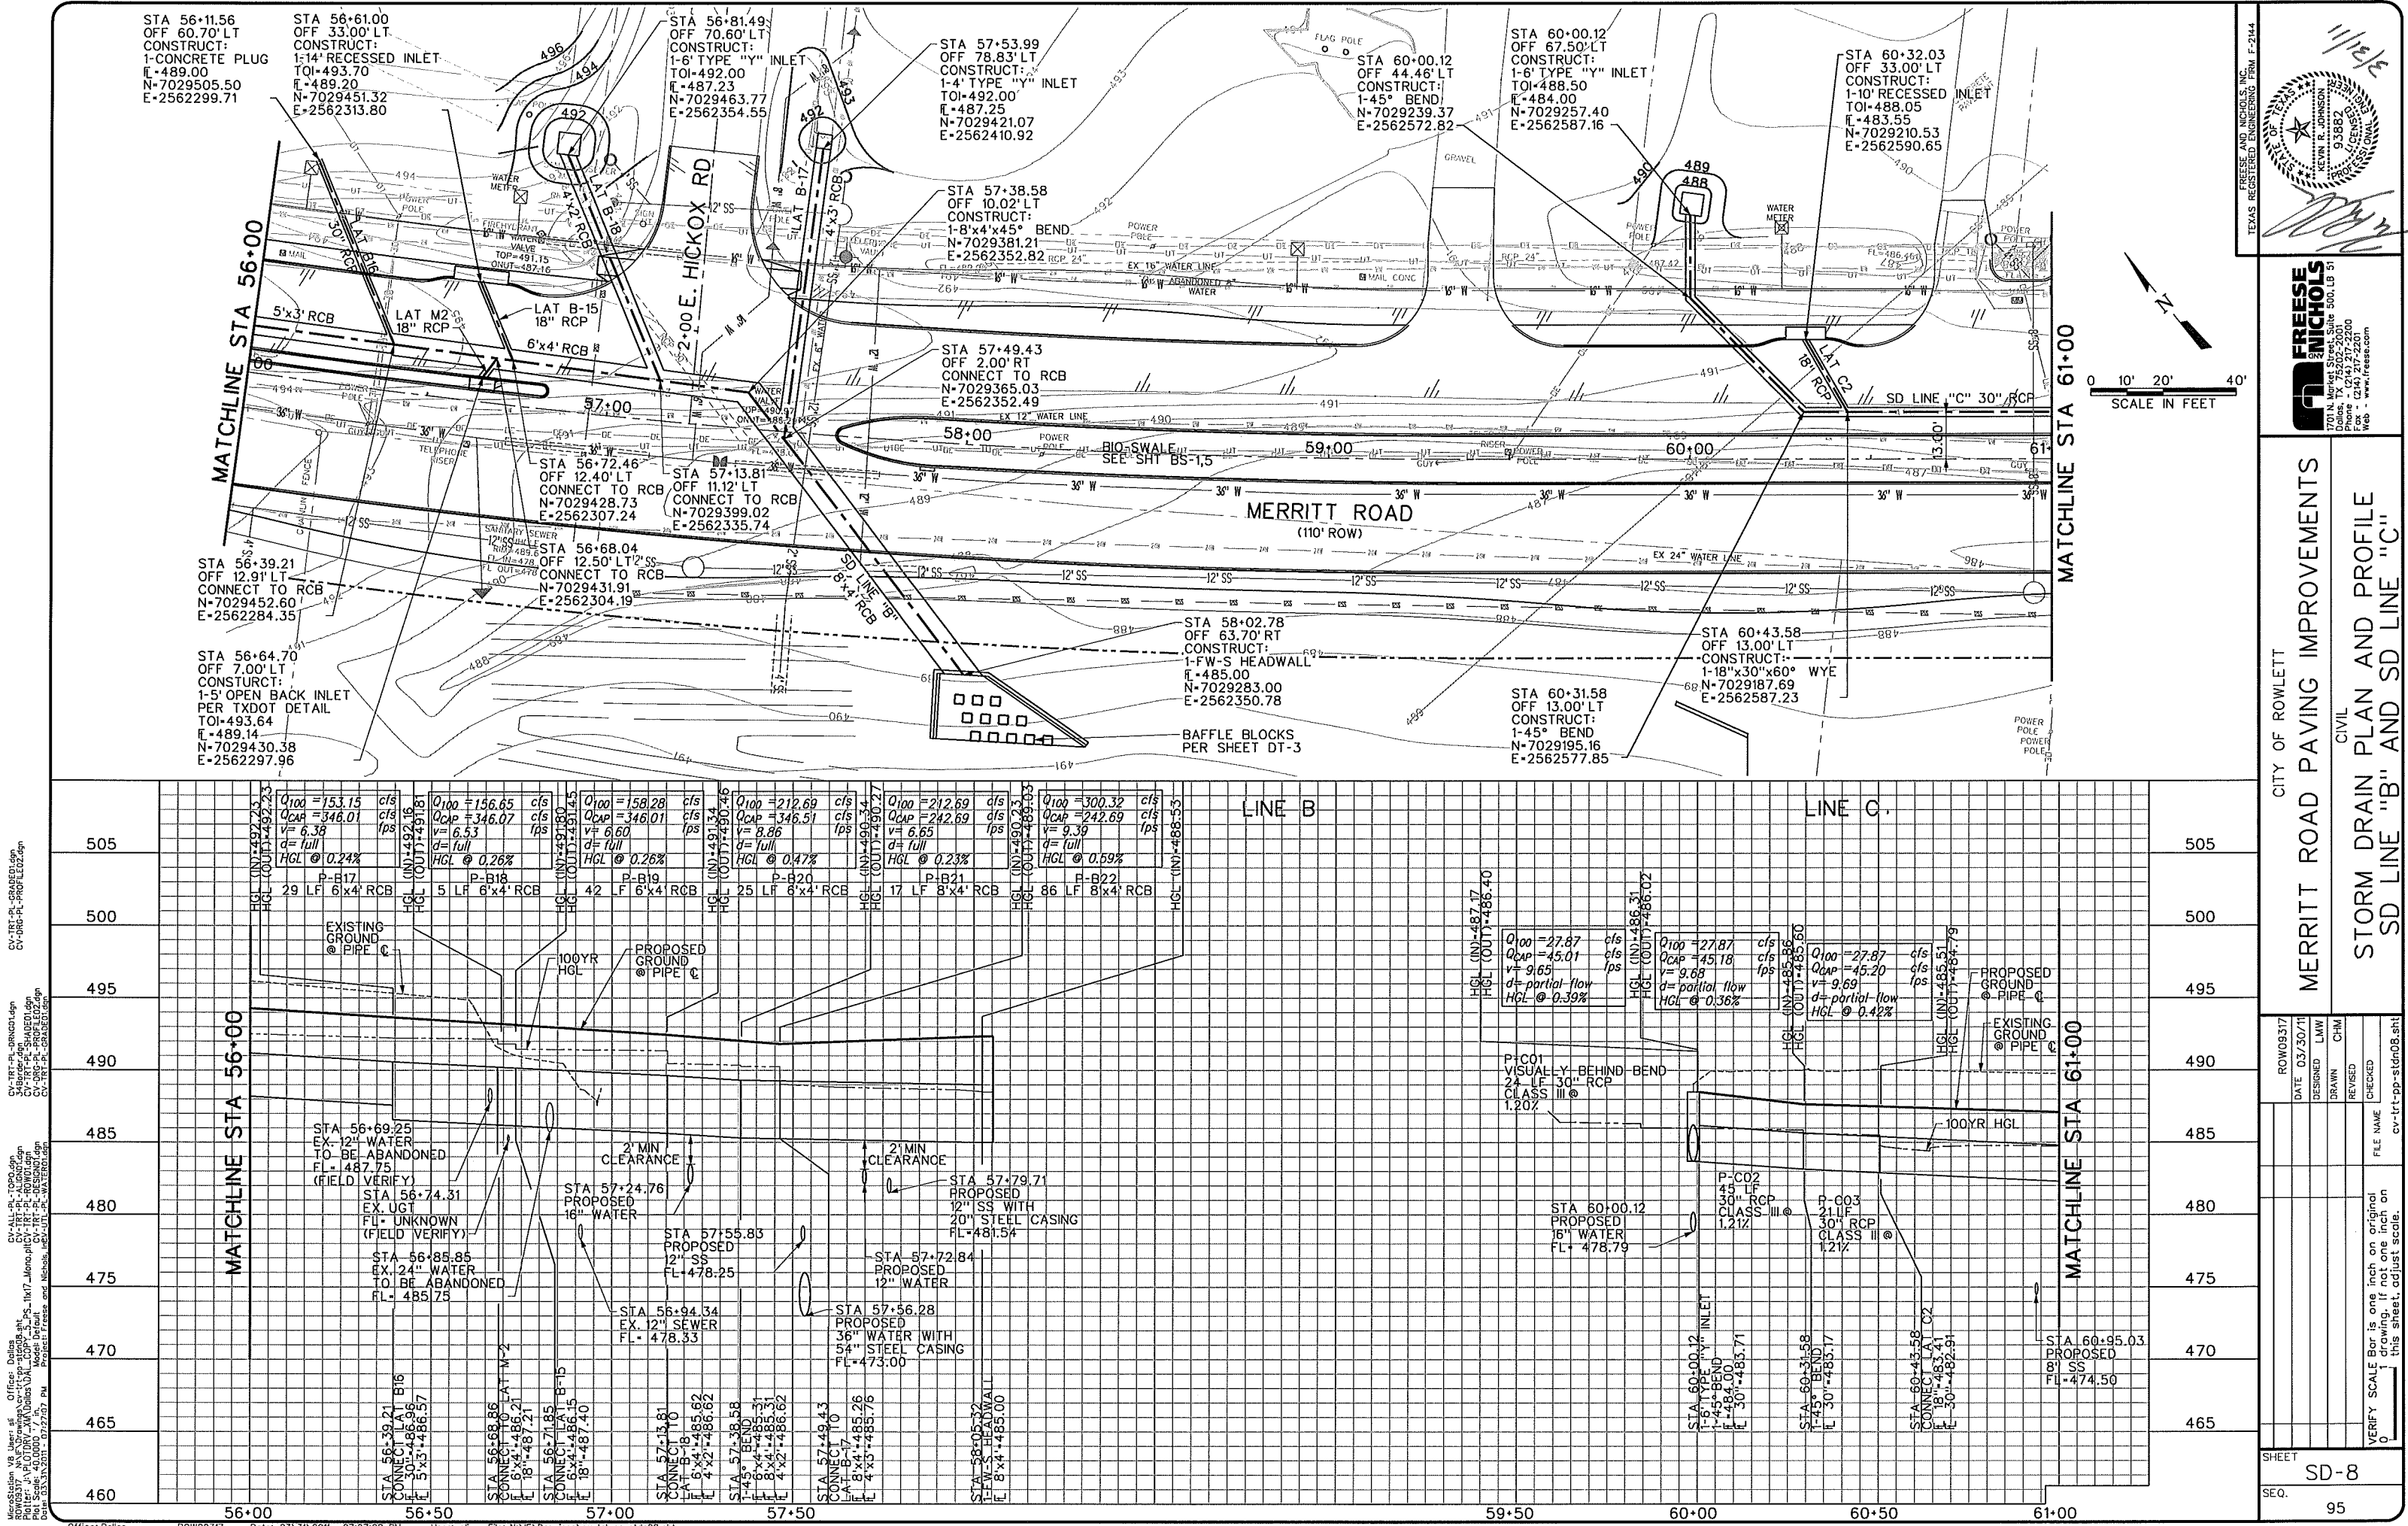

11/2/13

PREPARED BY: KEVIN R. JOHNSON
93862
PROFESSIONAL ENGINEER
CIVIL
STATE OF TEXAS

FOR: FREESE AND NICHOLS, INC.
TEXAS REGISTERED ENGINEERING FIRM F-2144

CITY OF ROWLETT

MERRITT ROAD PAVING IMPROVEMENTS

CIVIL

STORM DRAIN PLAN AND PROFILE

SD LINE "B" AND SD LINE "C"

ROW09317

DATE 03/30/11

DESIGNED LMW

DRAWN CHM

CHECKED


FILE NAME cv-trt-gp-sldr08.shx


SHEET

SD-8

SEQ.

95

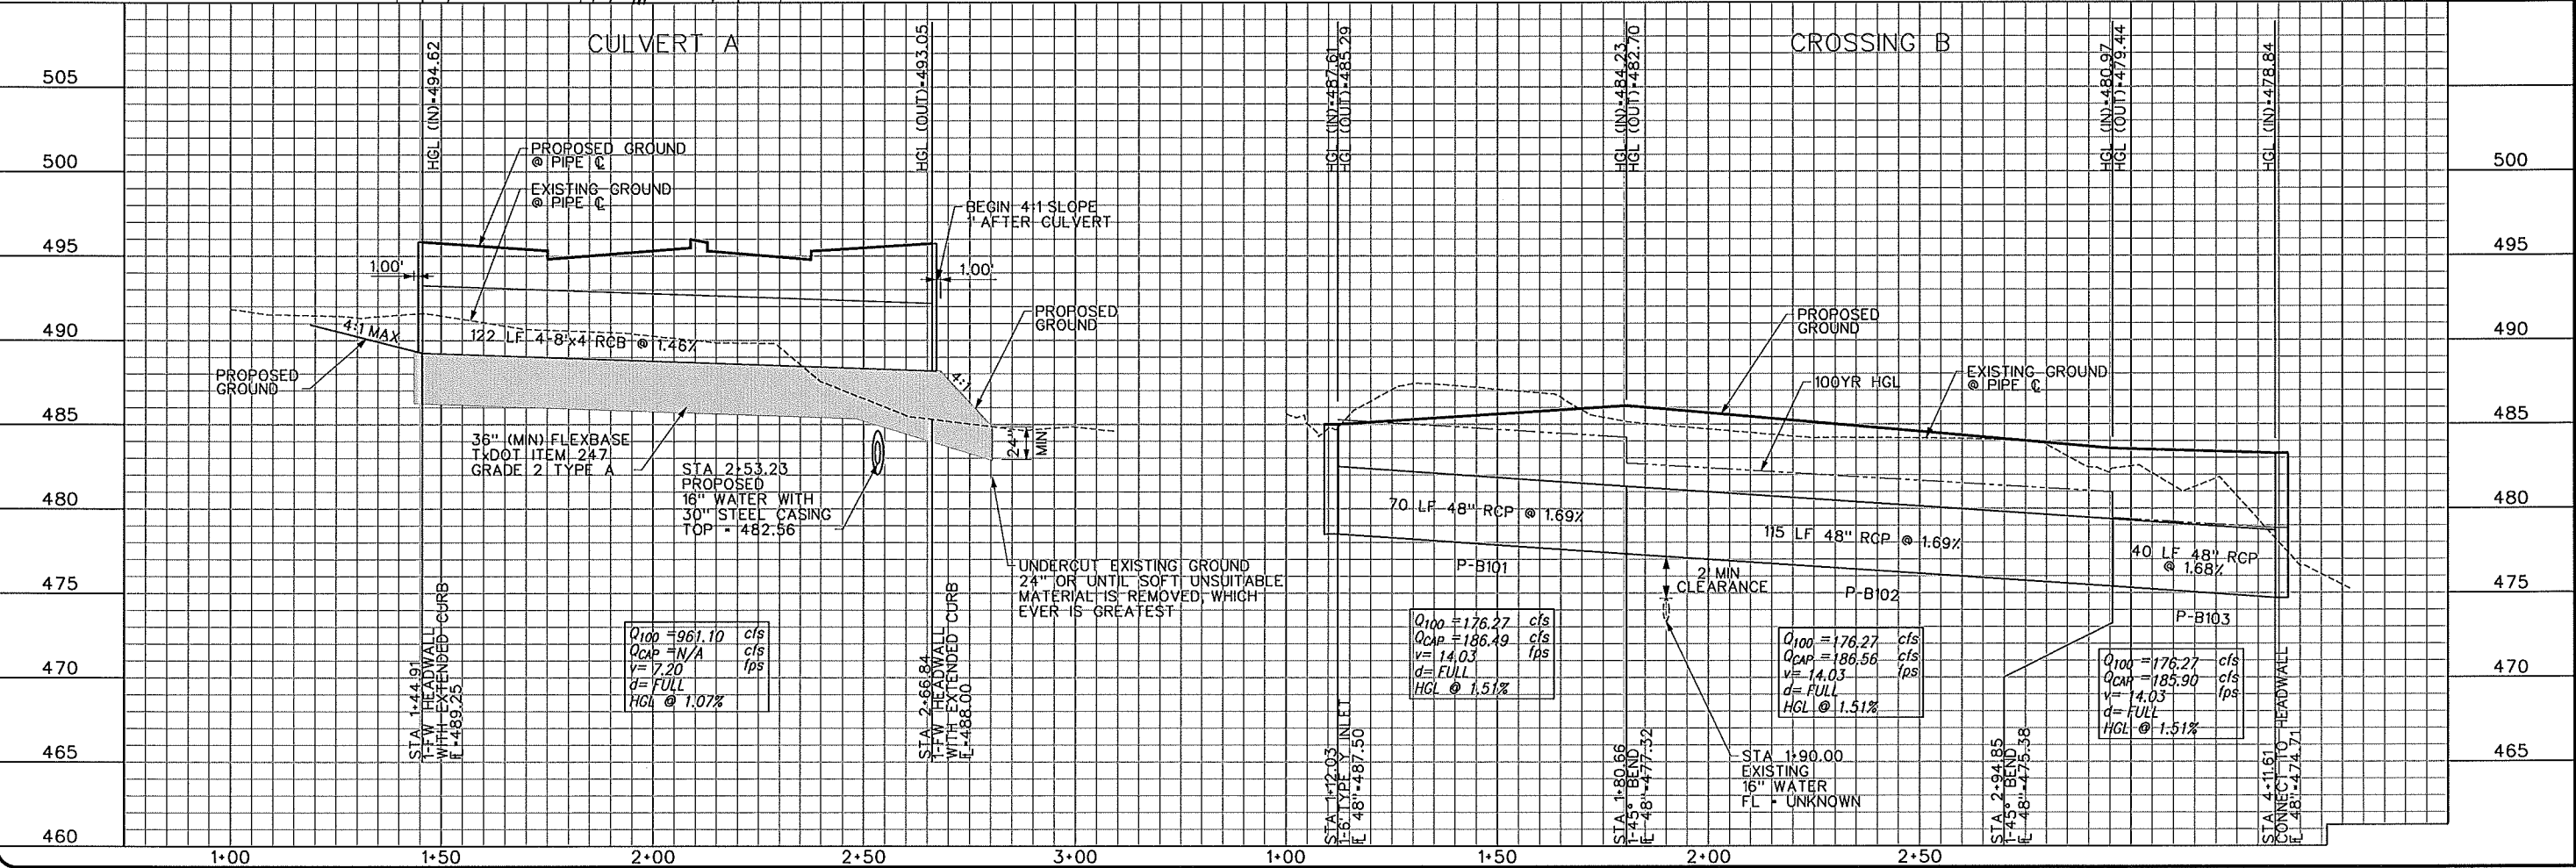

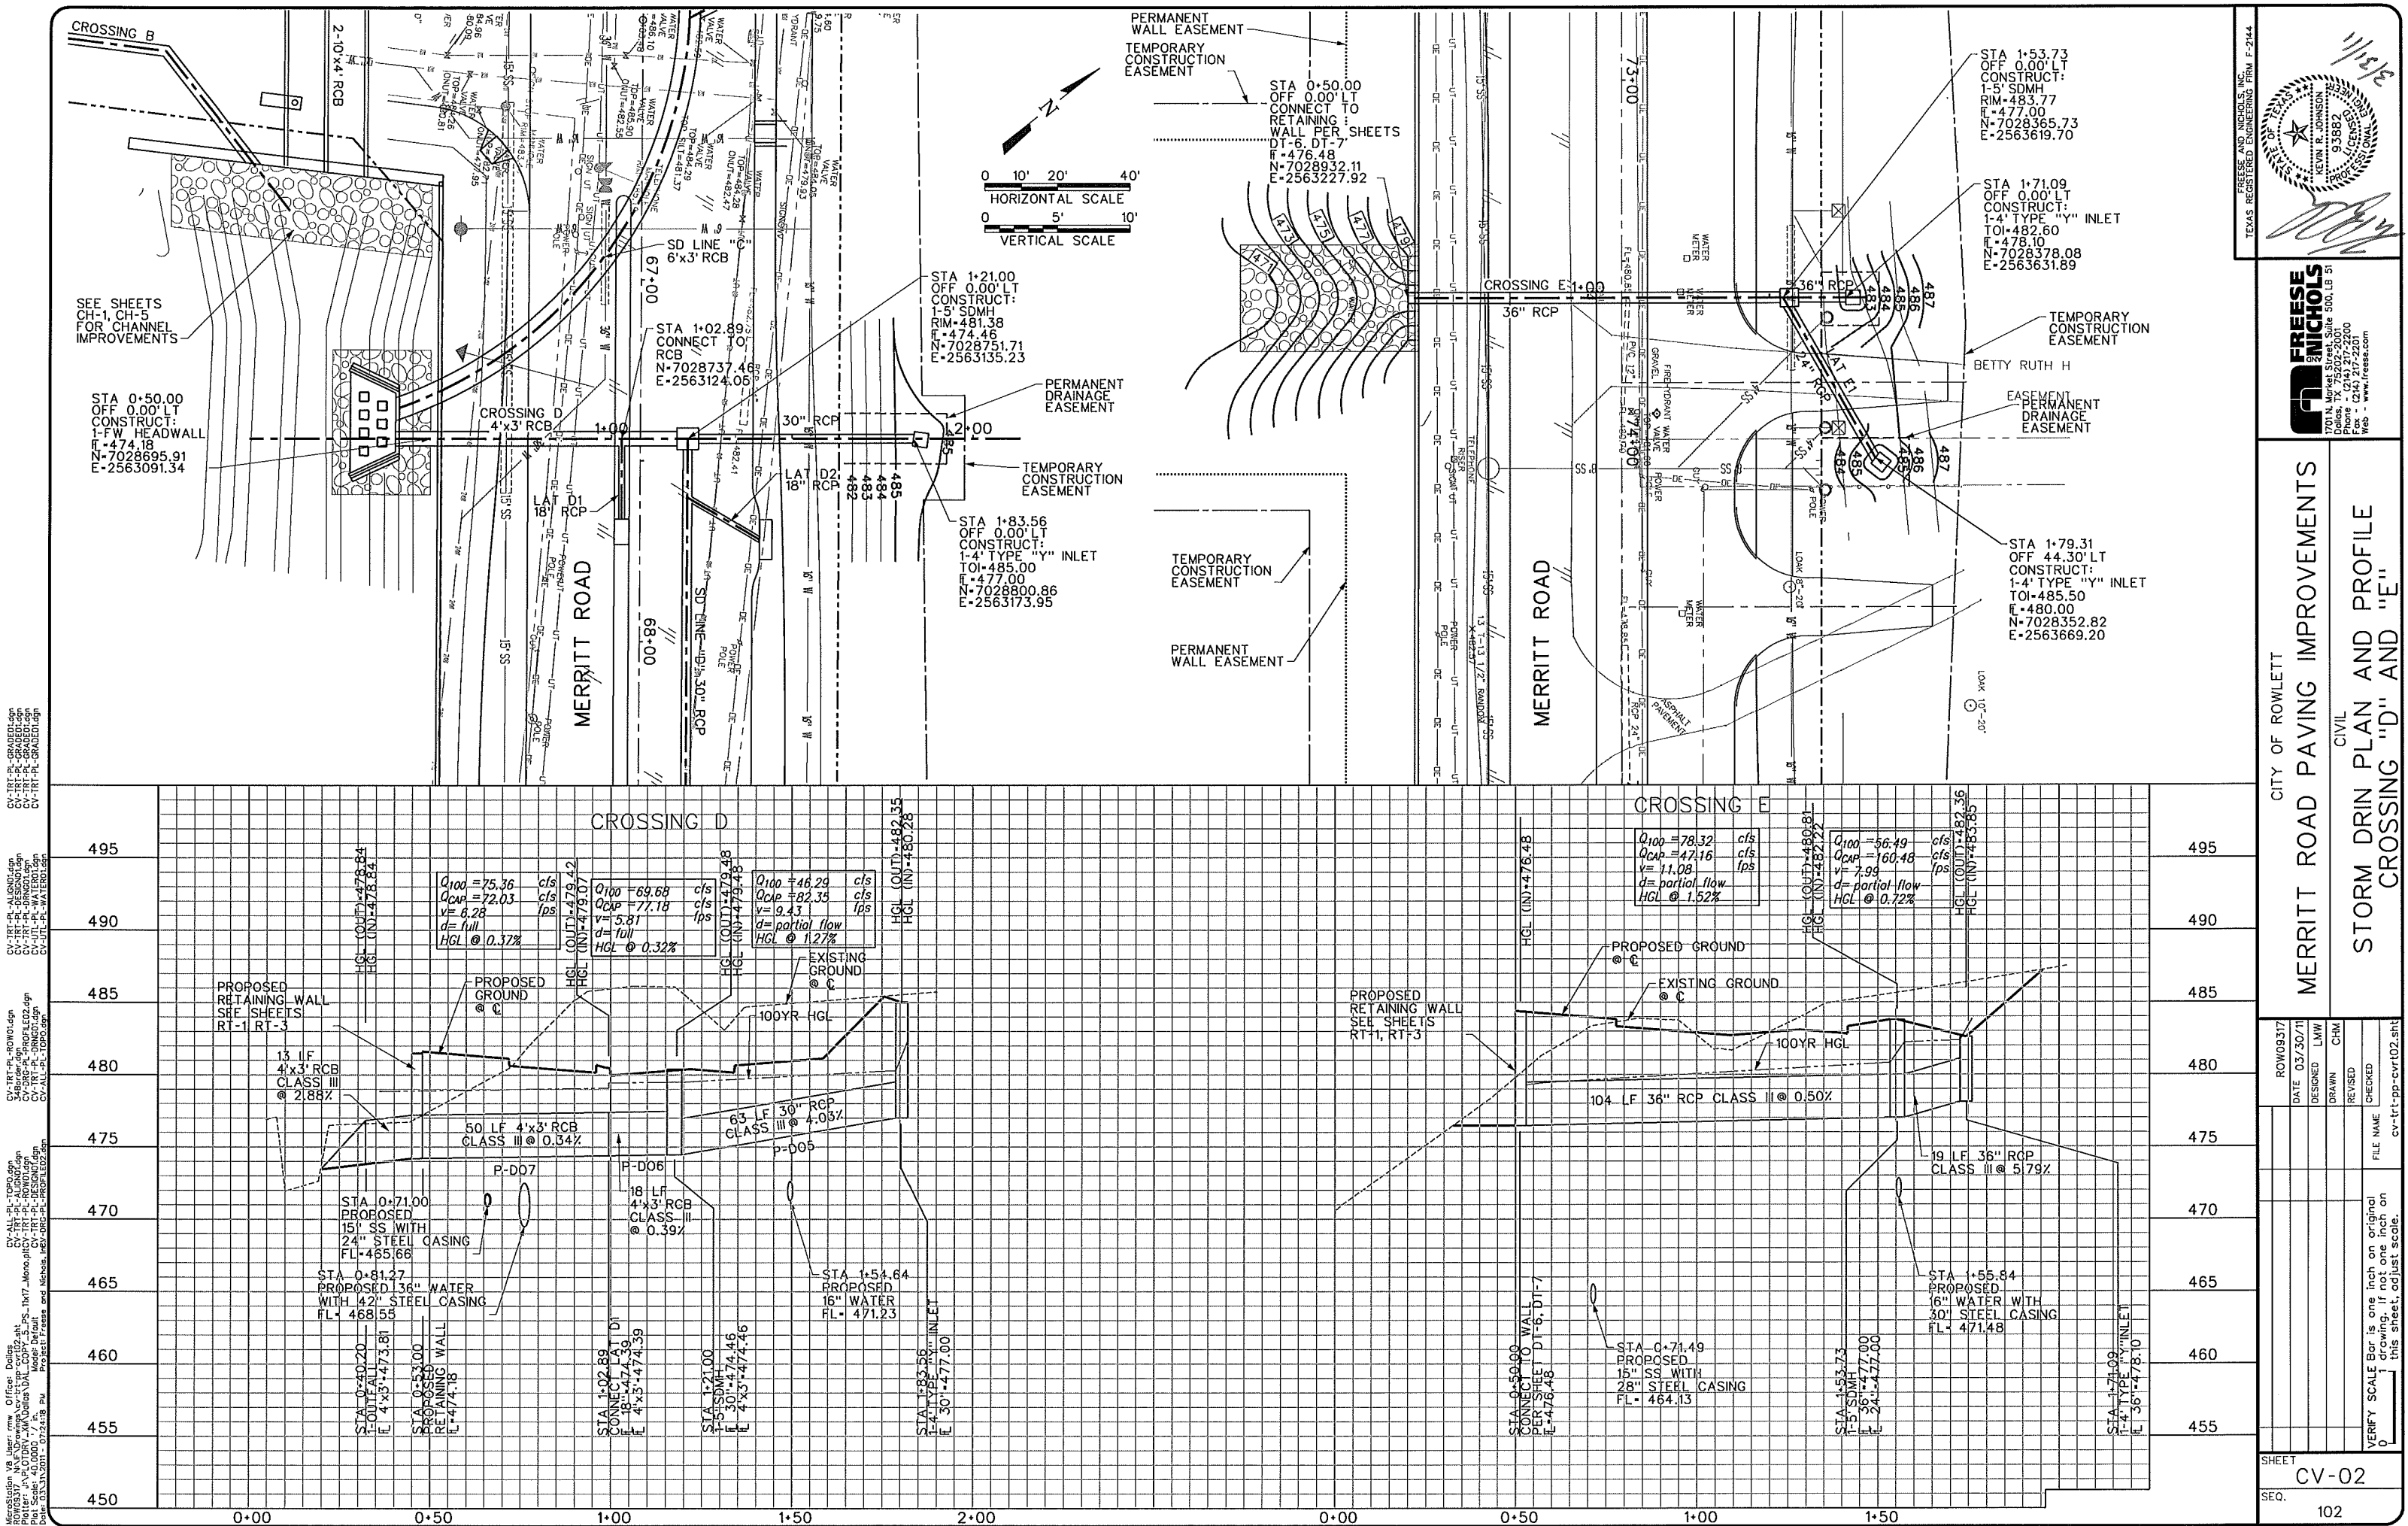

3/2/11

STATE OF TEXAS

SEAL

REGISTERED PROFESSIONAL ENGINEER

93882

DATE: 03/20/11

NAME: FREESTON NICHOLS

ADDRESS: 1701 N. Market Street, Suite 500, LB 51, Dallas, TX 75202-2001

PHONE: (214) 477-2200

WEB: www.freeston.com

CITY OF ROWLETT

MERRITT ROAD PAVING IMPROVEMENTS

CIVIL

STORM DRAIN PLAN AND PROFILE

CROSSING "D" AND "E"

ROW09317	DATE	DESIGNED	DRAWN	CHM	FILE NAME
03/30/11	LMW	CHM	CV-TRT-PP-CV102.SHT		

VERIFY SCALE Bar is one inch on original drawing. If not one inch on this sheet, adjust scale.

0

SHEET

CV-02

SEQ.

102