




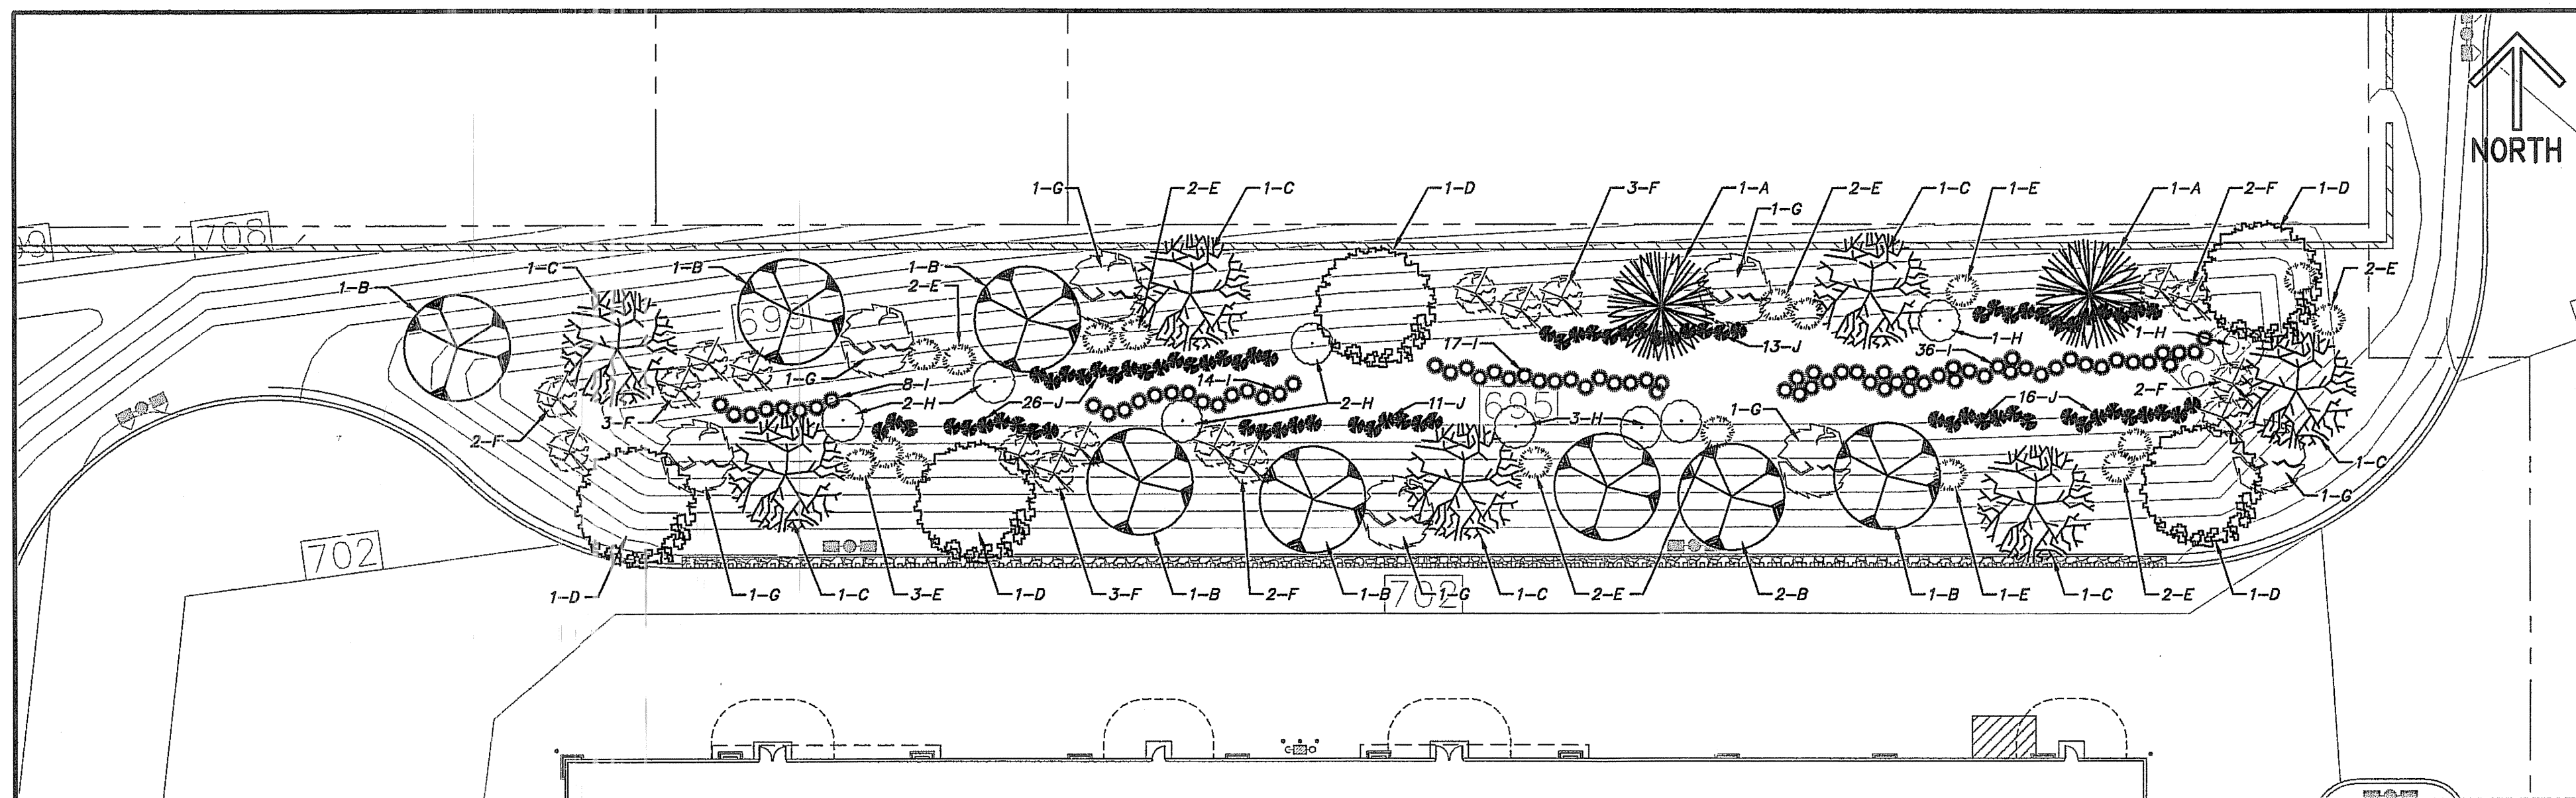


SAM'S CLUB BIORETENTION BASIN

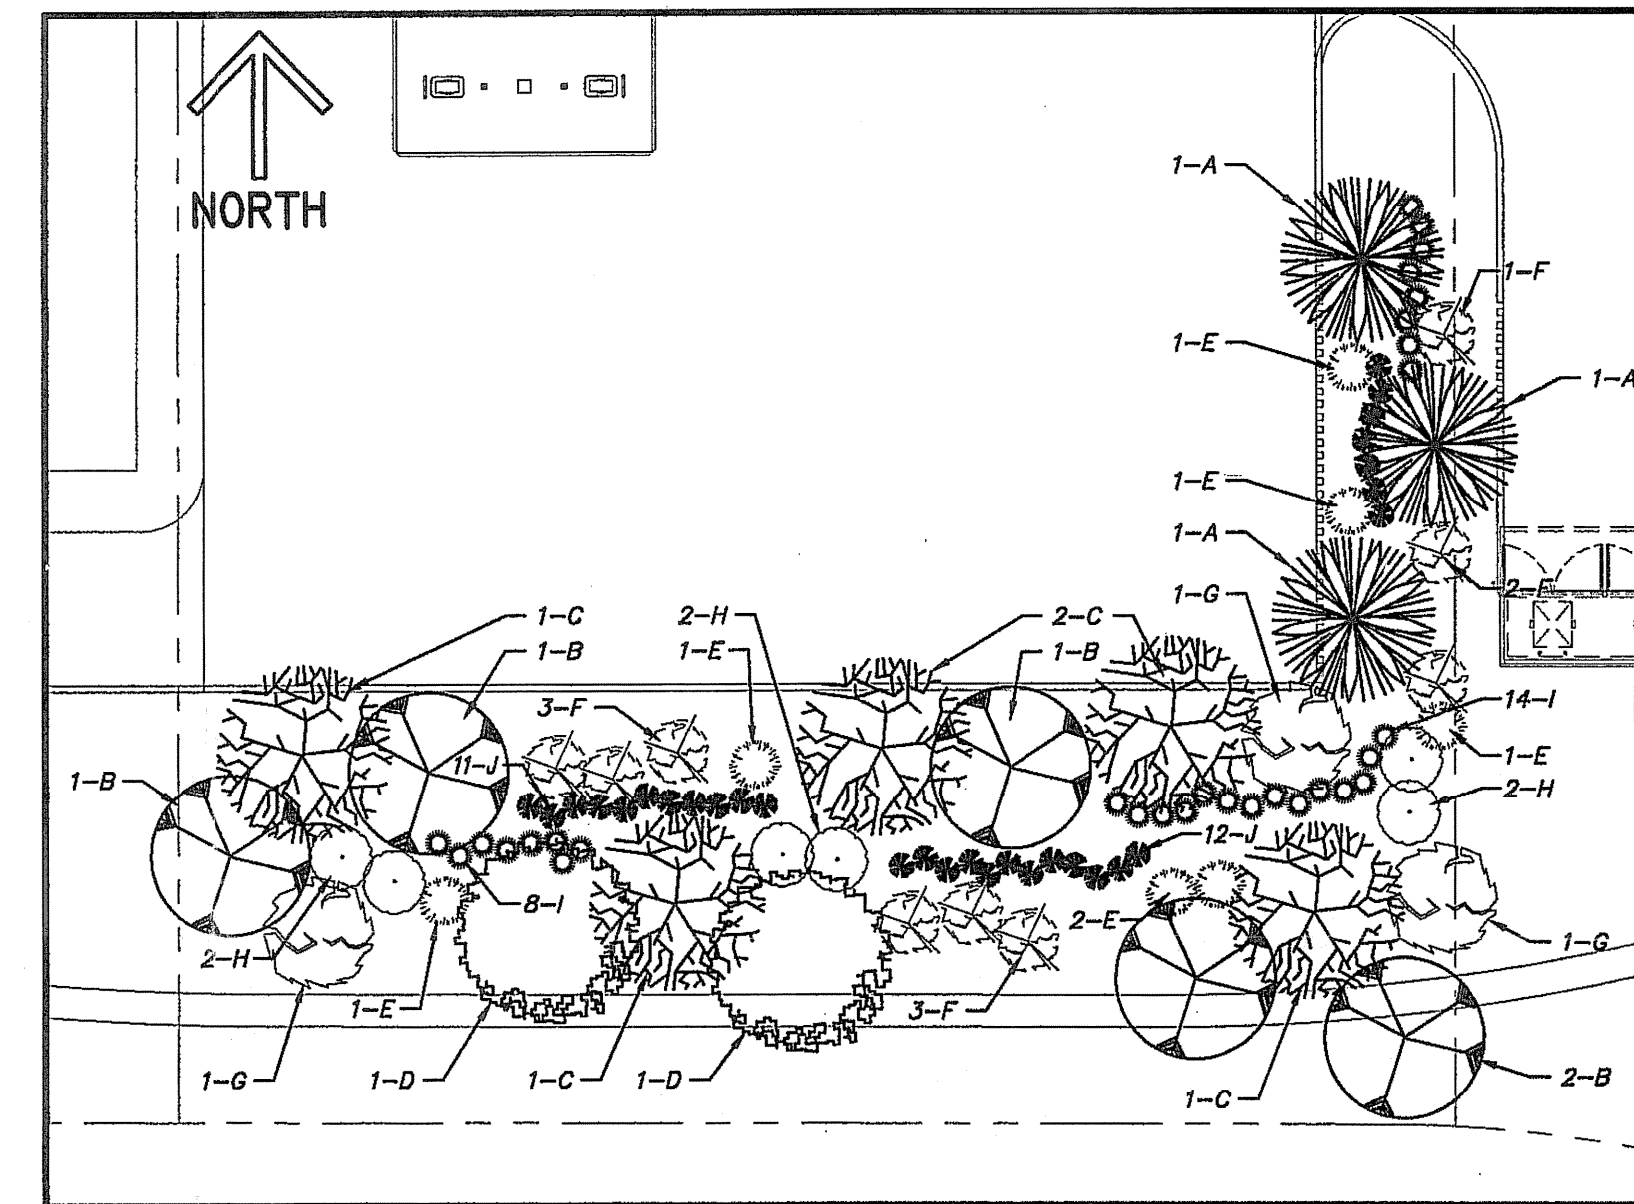

SAM'S GAS BIORETENTION BASIN

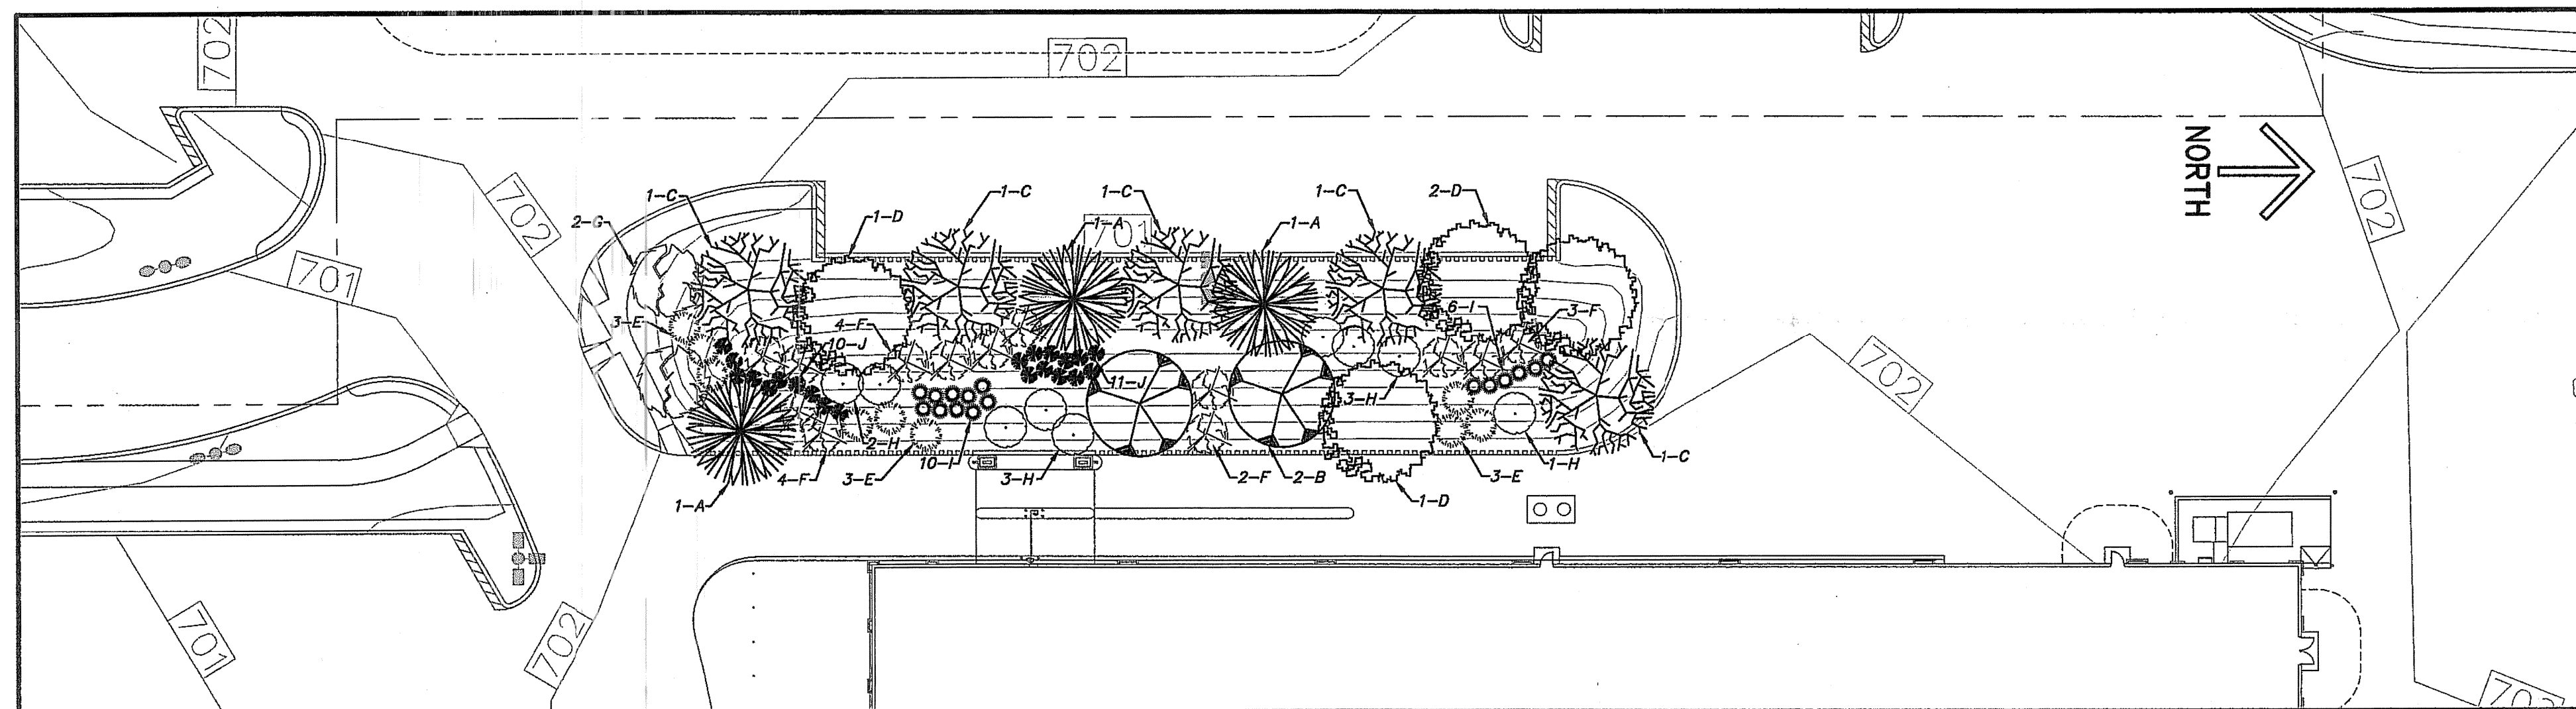

WAL-MART / SAM'S CLUB BIORETENTION BASIN

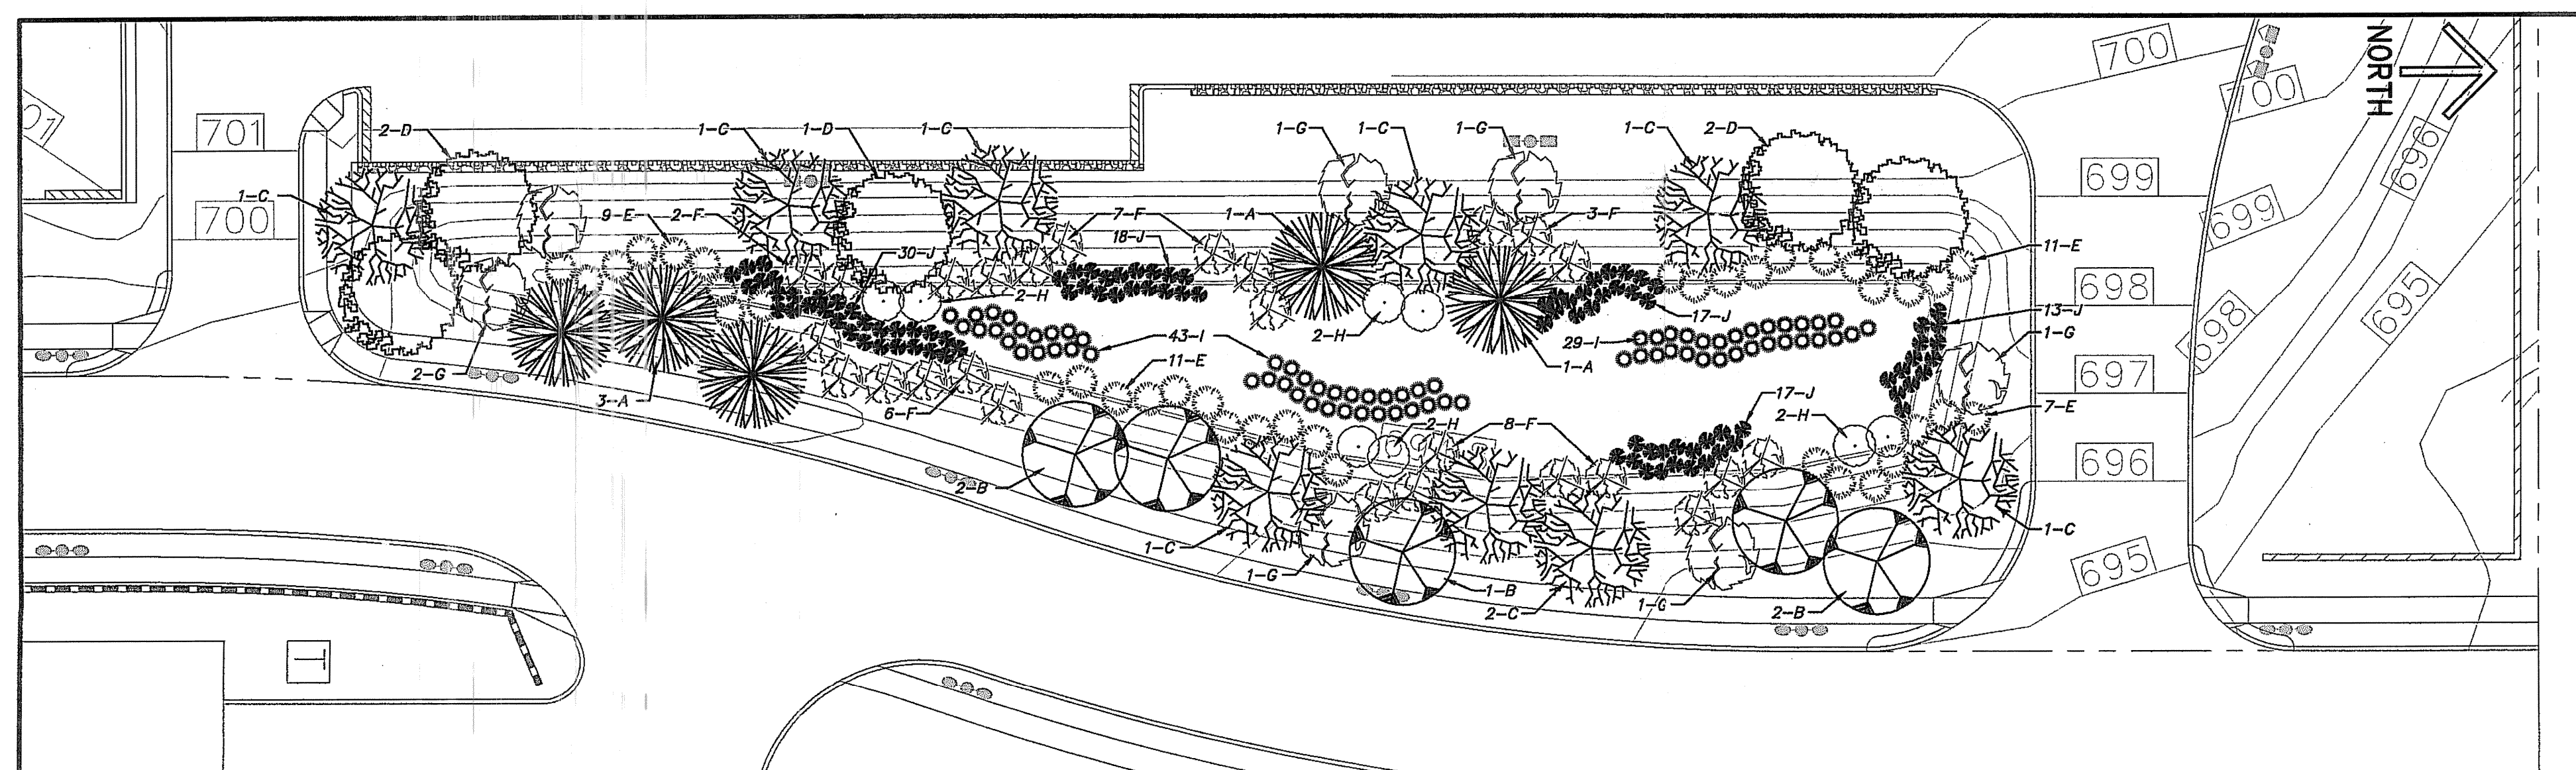


WAL-MART BIORETENTION BASIN

PLANT MATERIAL LIST		FULLY ROOT NEWLY STEPPED PLANTS NOT ACCEPTABLE		THIS CHART IS FOR REFERENCE ONLY. CONTRACTOR SHOULD VERIFY QUANTITIES AS SHOWN ON PLAN.			
SYMBOL	KEY	COMMON/SCIENTIFIC NAME	QUANTITY	CALIPER	HEIGHT	SPREAD	ROOT
	A.	BALD CYPRESS <i>Taxodium distichum</i>	13	2"	9'-12'	4'-6'	CONTAINER
	B.	RED OAK <i>Quercus shumardii</i>	20	2"	9'-12'	4'-7'	CONTAINER
	C.	CEDAR ELM <i>Ulmus crassifolia</i>	26	2"	9'-12'	4'-7'	CONTAINER
	D.	BUR OAK <i>Quercus macrocarpa</i>	16	2"	9'-12'	4'-7'	CONTAINER
	E.	FALSE INDIGO <i>Amorpha fruticosa</i>	71	N/A	2'-4'	2'-3'	* 5 gal.
	F.	WAX MYRTLE <i>Myrica cerifera</i>	65	N/A	3'-6'	4'-6'	CONTAINER
	G.	RED BUD <i>Cercis canadensis</i>	19	1"-2"	6'-8'	4'-5'	CONTAINER
	H.	BUTTONBUSH <i>Cephalanthus occidentalis</i>	32	N/A	N/A	N/A	* 5 GAL.
	I.	BUSHY BLUESTEM <i>Andropogon glomeratus</i>	194	N/A	N/A	N/A	* 1 GAL.
	J.	SWITCHGRASS <i>Panicum virgatum</i>	224	N/A	N/A	N/A	* 1 GAL.
	K.	GRASS (See note below)	-	-	-	-	-

* Size substitutions will be permitted based on availability.
Grassing Note: Entire bioretention basin shall be grassed with Bonnet Seed Company (www.bonnetseed.com) "Deluxe Prairie Blend" seed at a rate of 20 lbs./acre. Prior to seed application the bioretention basin shall be mulched with shredded hardwood mulch 3 inches thick.

***AFTER SEED PLANTING PLACE "EXCELSIOR" BLANKET ON ALL SLOPES 4:1 OR STEEPER.**

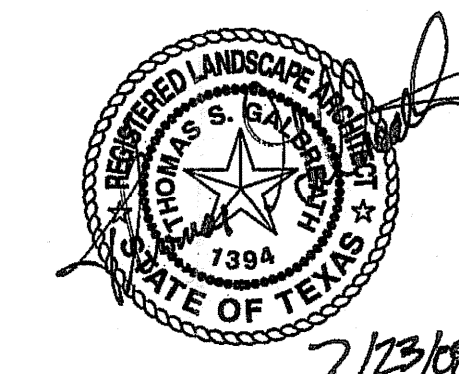

1501 Meritmac Circle • Suite 100 • Fort Worth, TX 76107
Tel: 817-335-1121 • Fax: 817-335-7437

RAYZOR RANCH NORTH
U.S. HWY. 380 & Bonnie Brae St., Denton, Texas

Bioretention Basins Landscape Plan

DESIGNED: TSG
DRAWN: JBB
CHECKED: TSG

SCALE: 1" = 30'
DATE: July 22, 2008

PROJECT NO: 2006029-00
SHEET: EX. K

7/23/08