

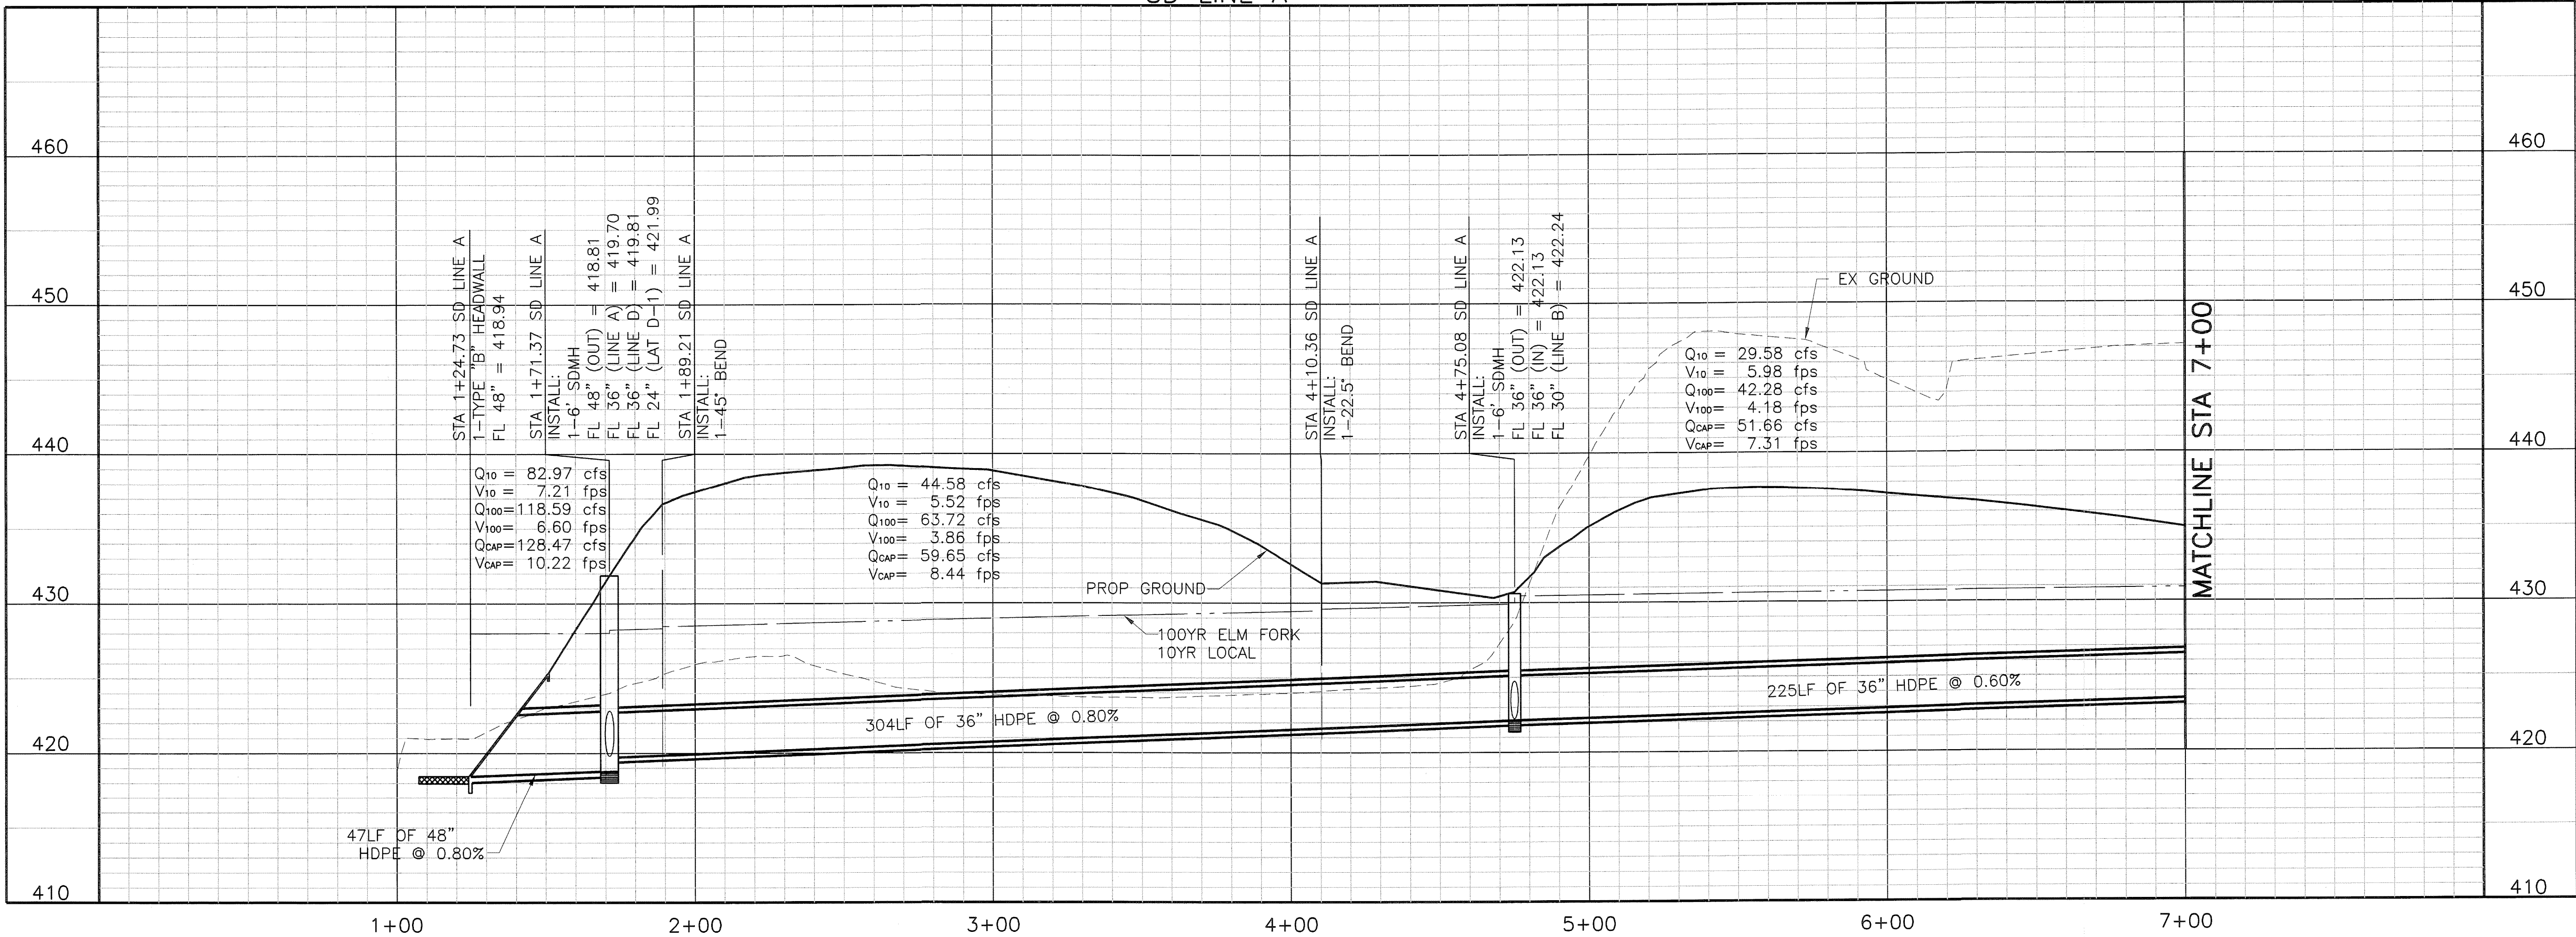


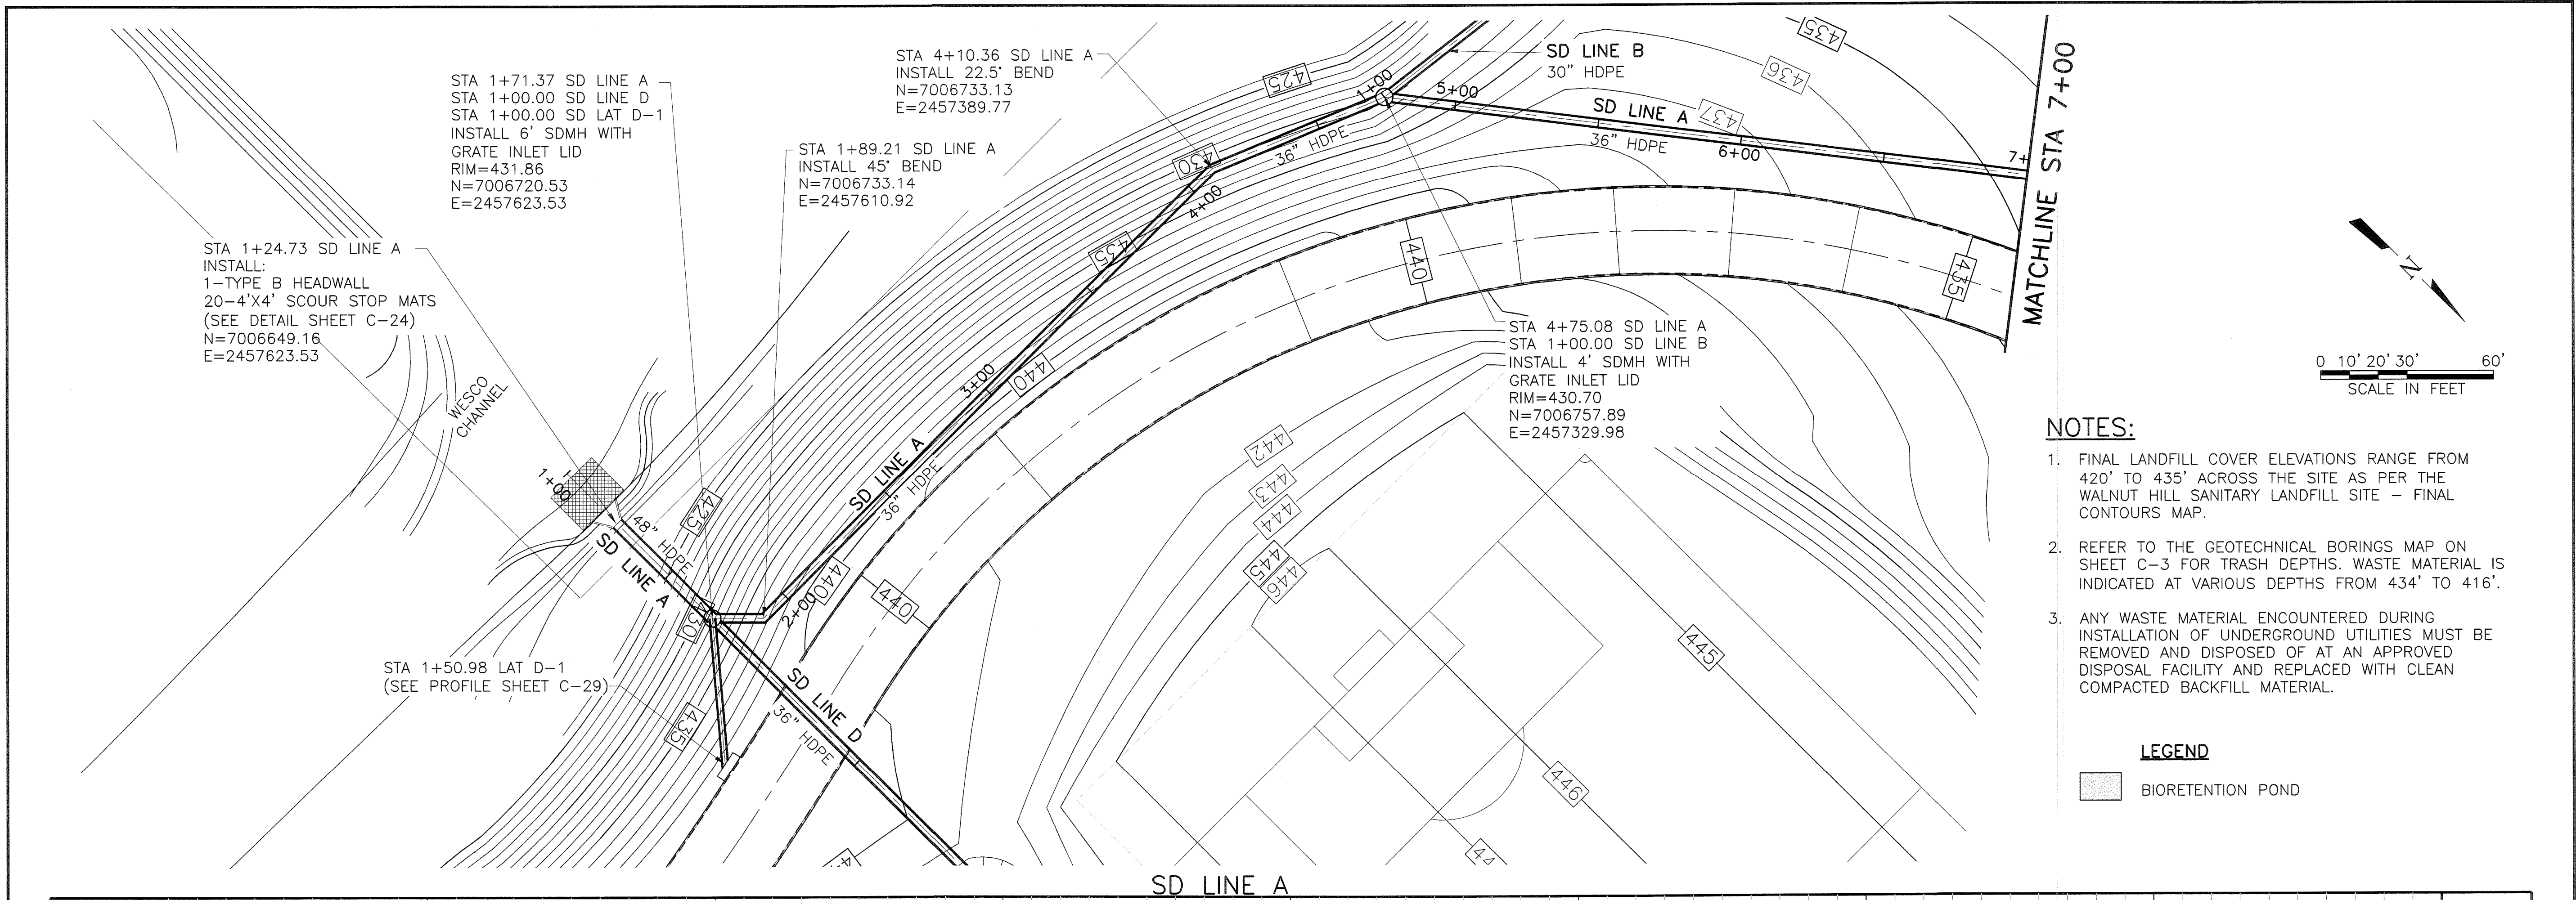

Department of
Park and Recreation

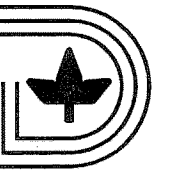

City of Dallas
Texas

scale: 1"=40'
dsnd: AS
drawn: CZH
approved:

ELM FORK ATHLETIC COMPLEX

for
City of Dallas
Park and Recreation Department



Freese and Nichols, Inc.
Texas Registered Engineering Firm F-2144


Issued for Bid
DECEMBER 20, 2010

STORM DRAIN PLAN & PROFILE

LINE A STA 1+00 - 7+00


C-26 OF 50



for
City of Dallas
Park and Recreation Department

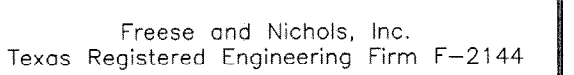


Issued for Bid
DECEMBER 20, 2010

STORM DRAIN PLAN & PROFILE
LINE A 7+00 - END & LINE C
C-27 OF 50

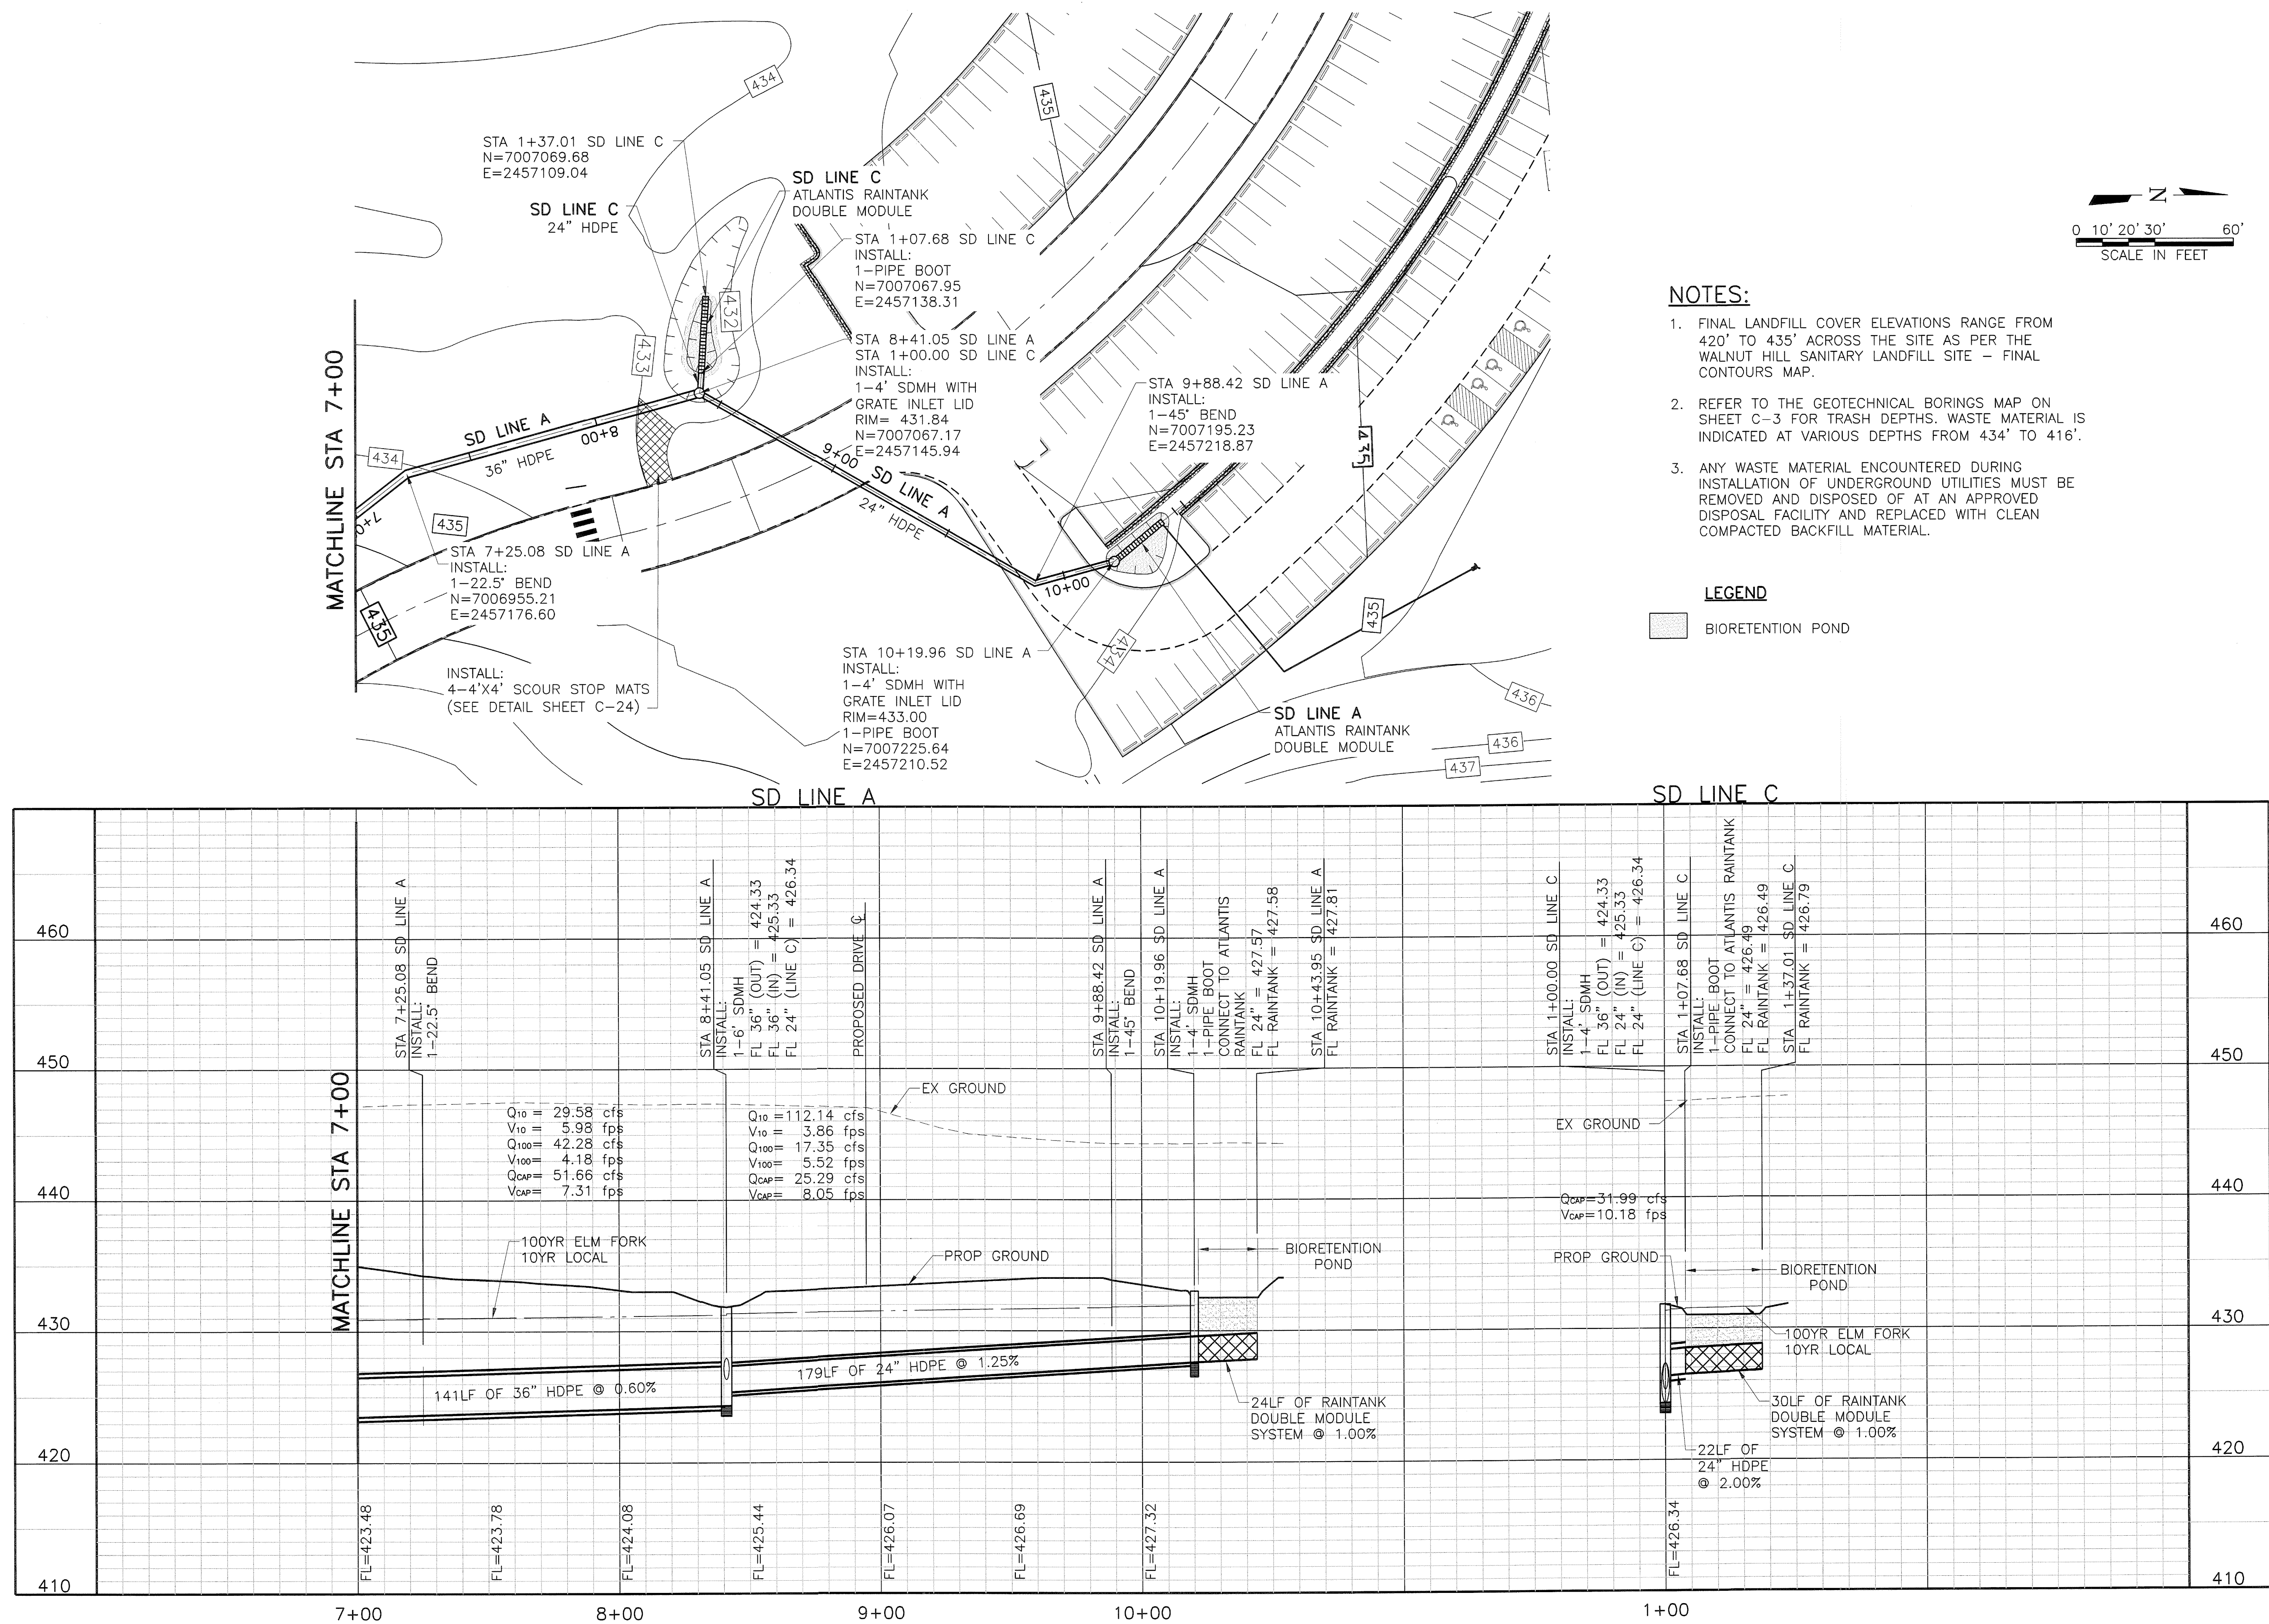


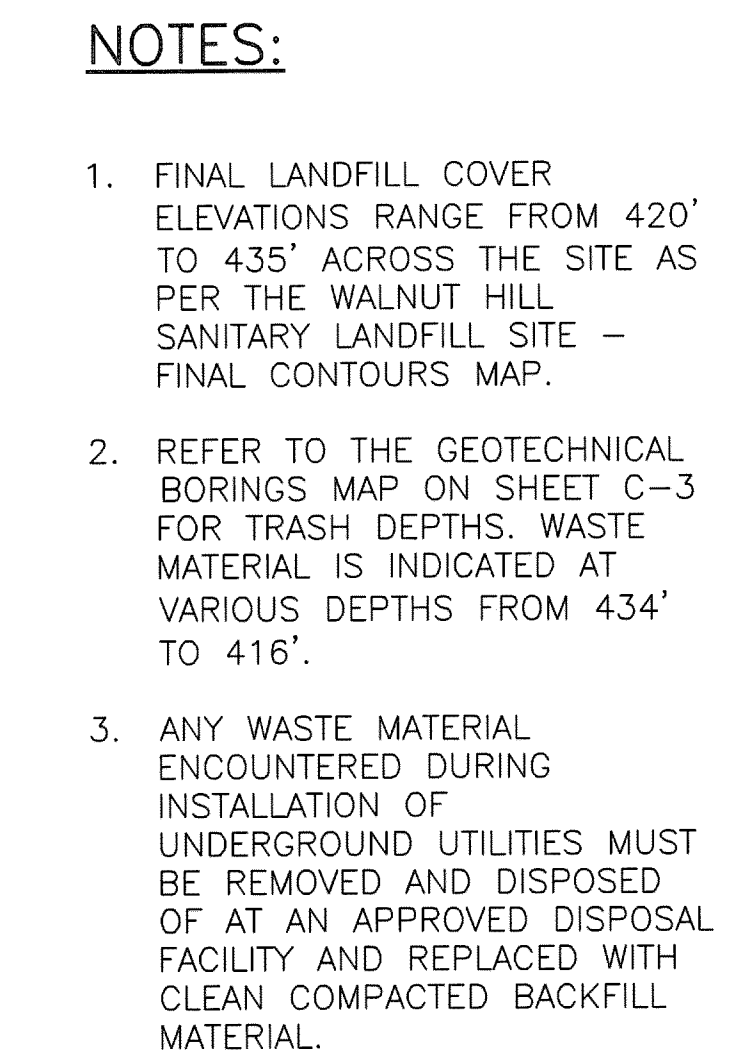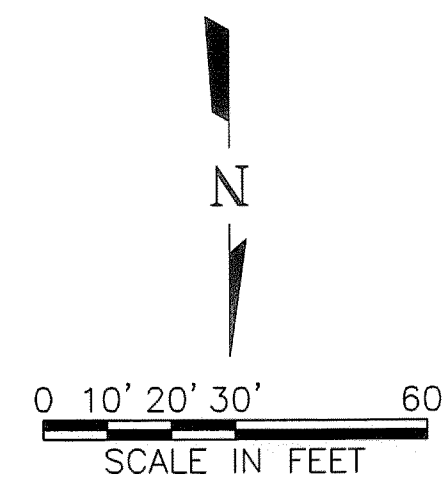

BIORETENTION POND

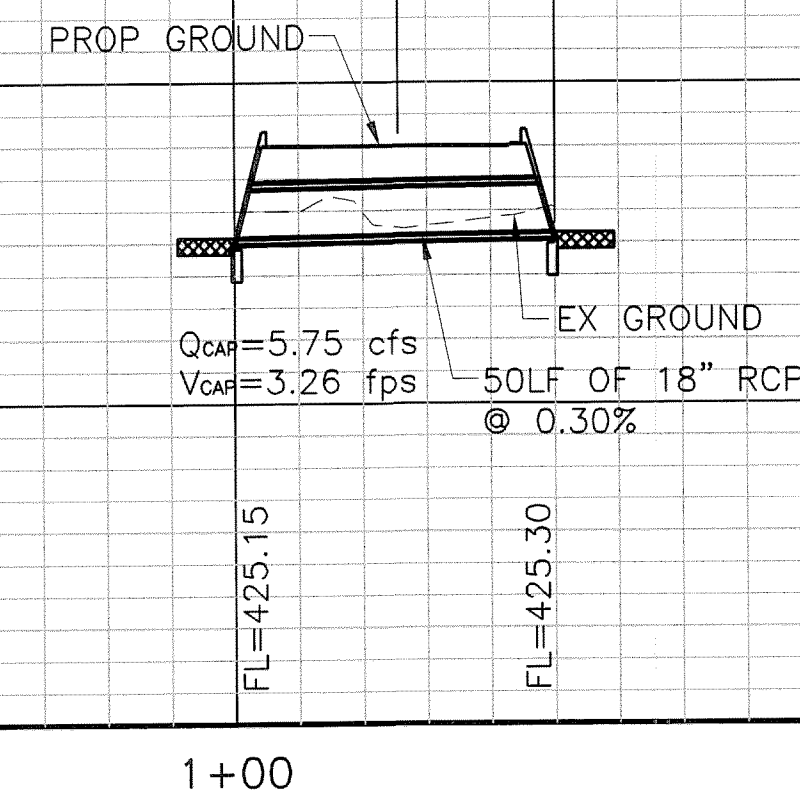

LINE B & LINE J
C-28 OF 50

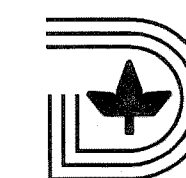

ELM FORK ATHLETIC COMPLEX


for
City of Dallas
Park and Recreation Department





Freese and Nichols, Inc.
Texas Registered Engineering Firm F-2144

Issued for Bid
DECEMBER 20, 2010

STORM DRAIN PLAN & PROFILE
LINE D, LATERAL D-1, & LINE E
C-29 OF 50

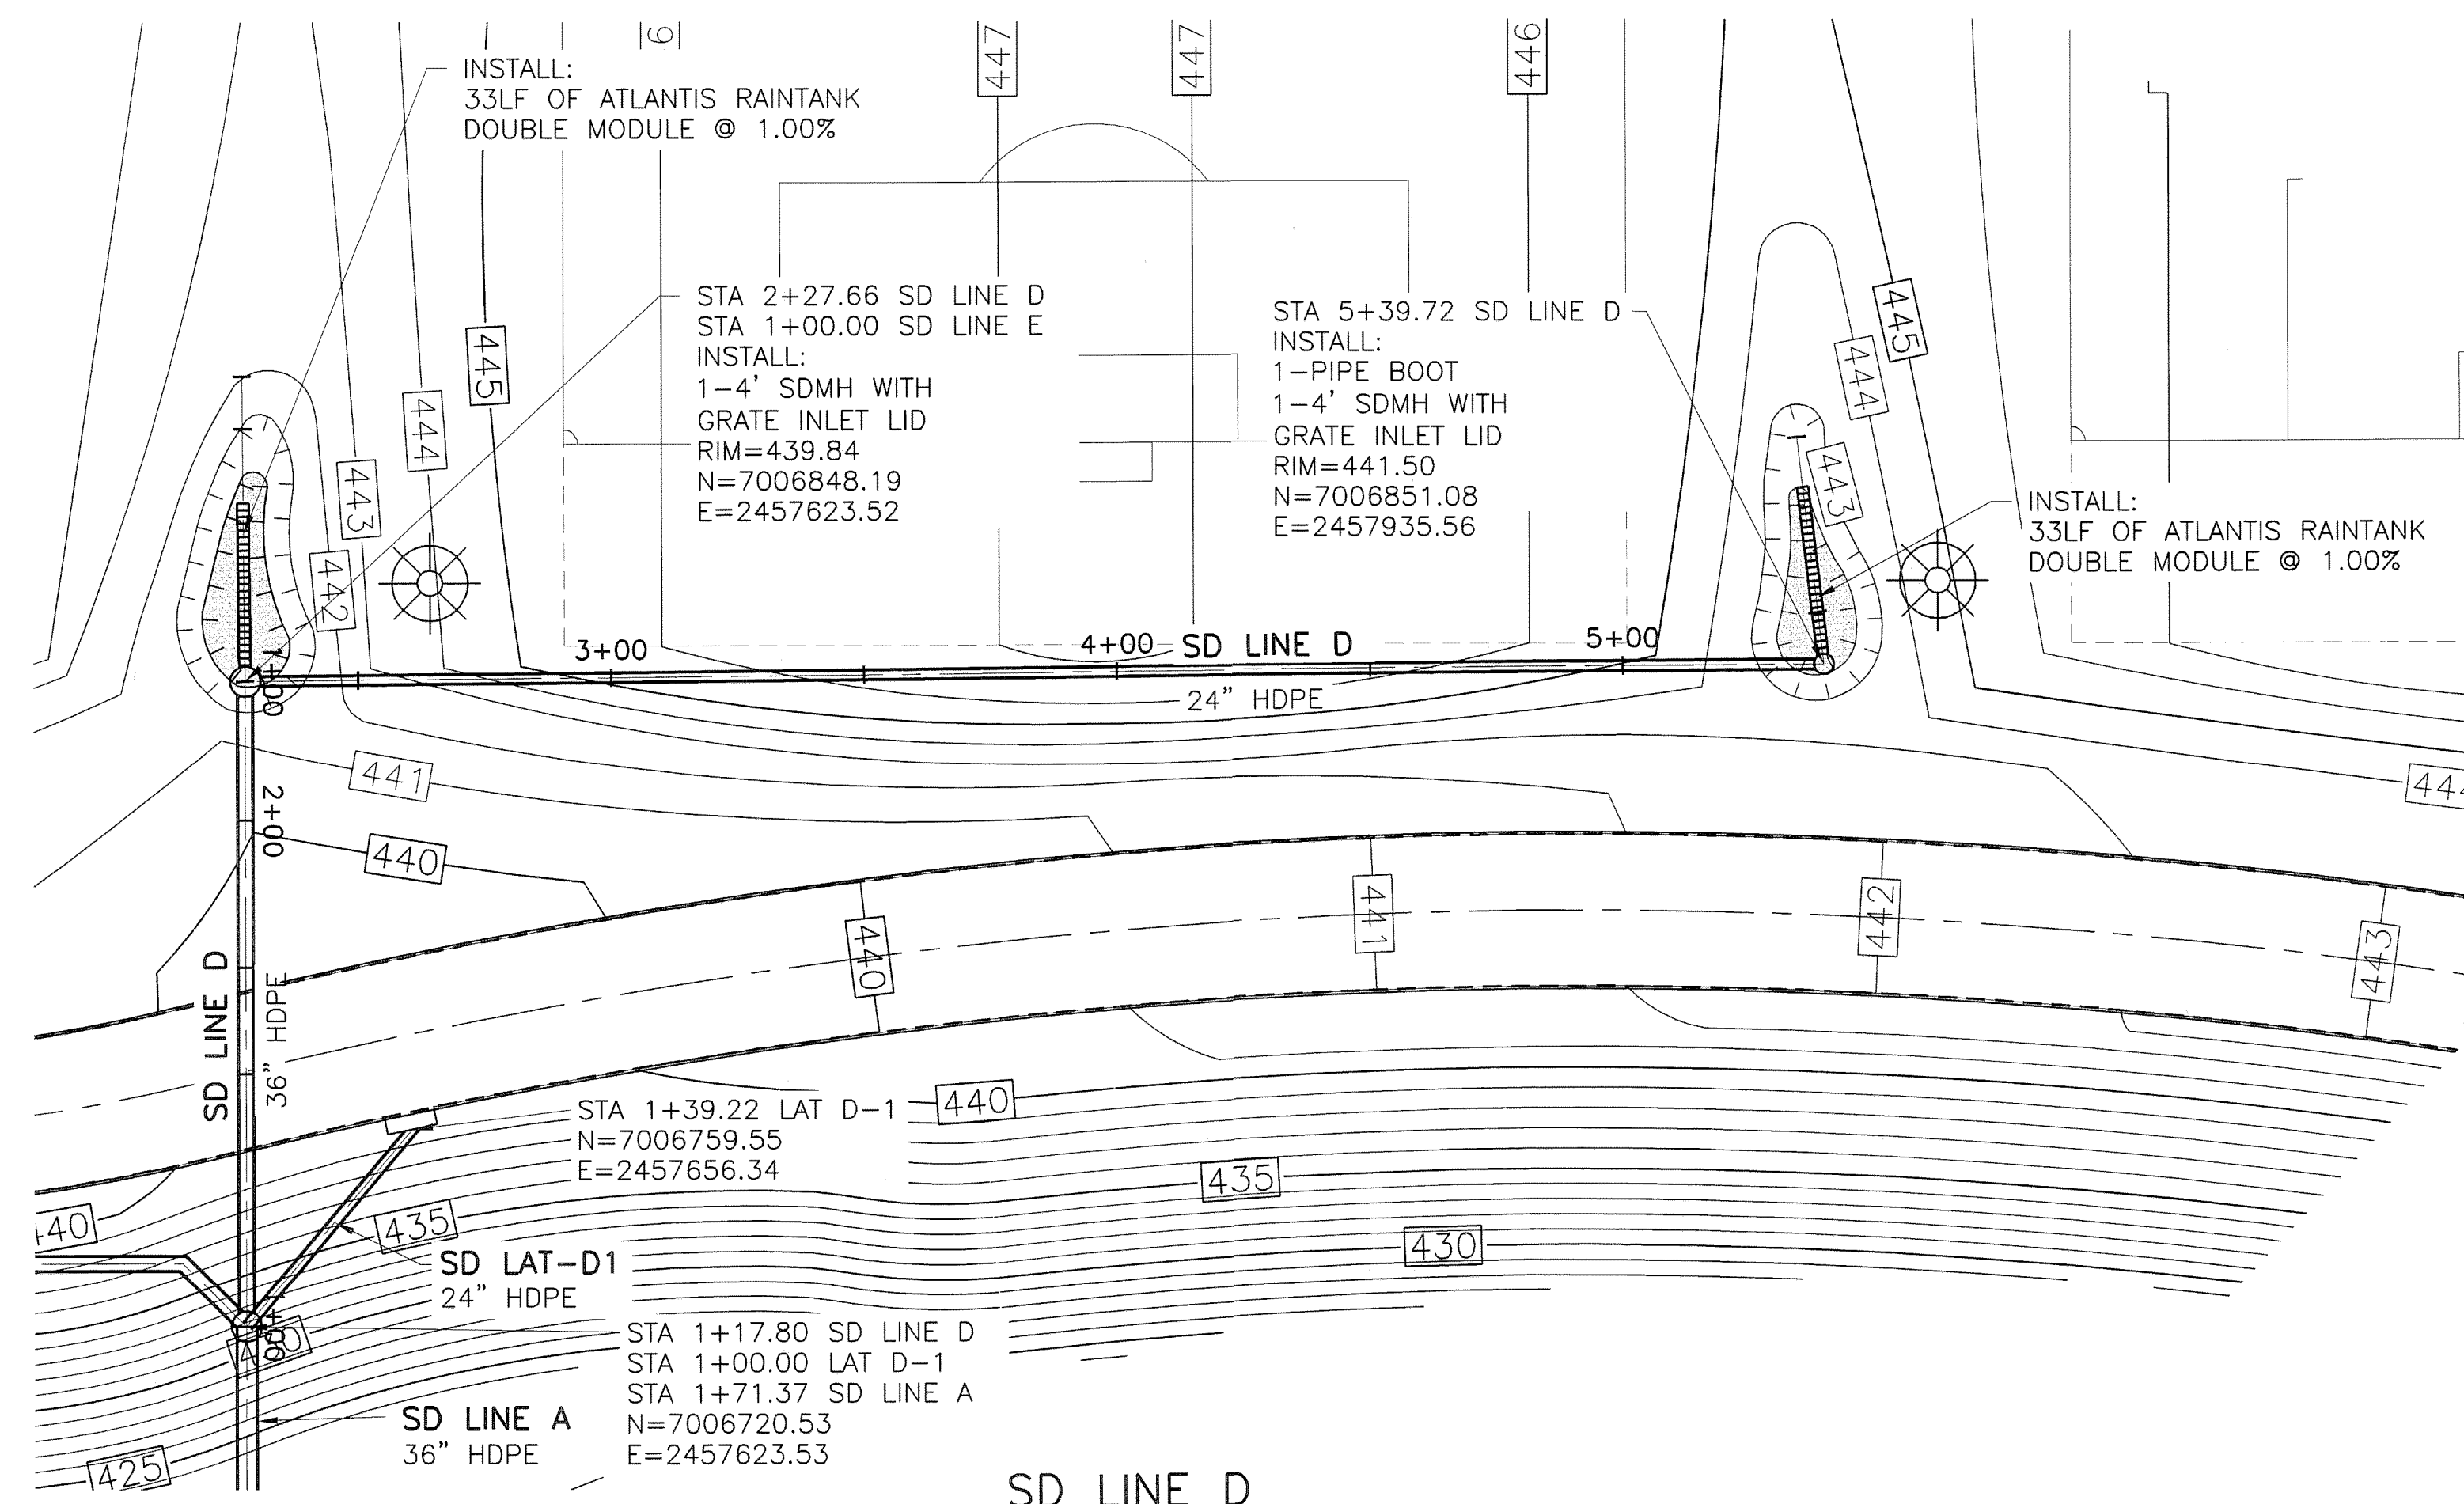

LEGEND
BIORETENTION POND

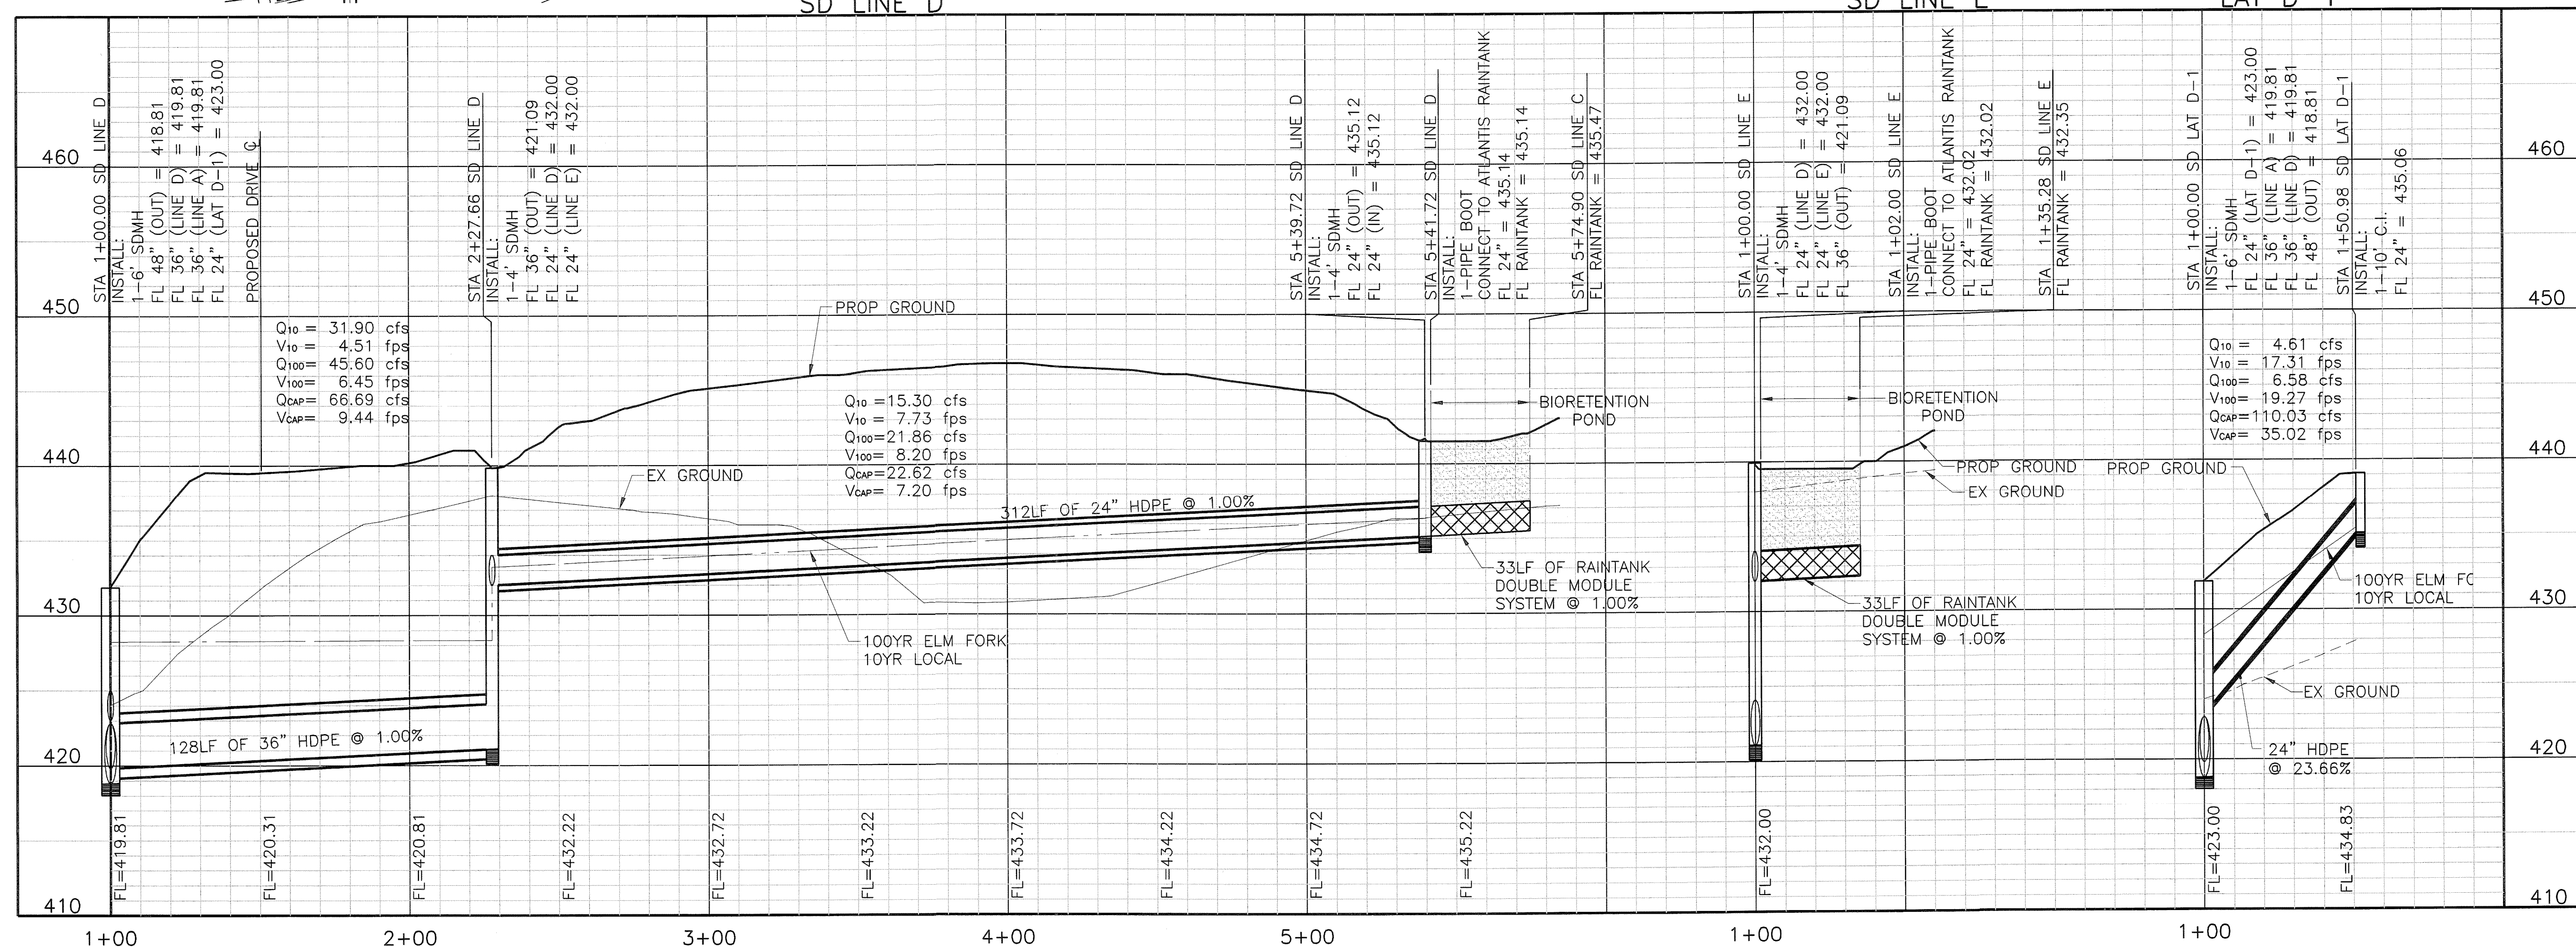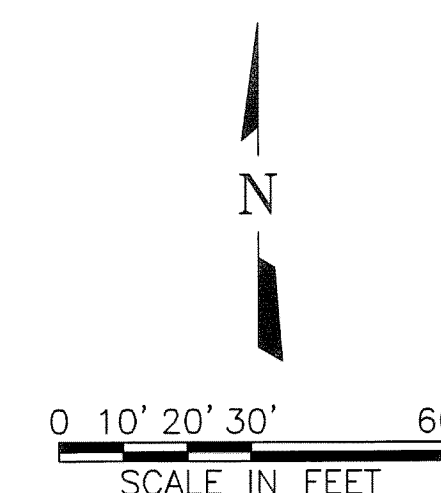

STA 1+00.00 SD LINE F
CONSTRUCT:
1-MITERED HEADWALL
(SEE DETAIL SHEET C-25)
INSTALL:
4-4'X4' SCOUR STOP MATS
(SEE DETAIL SHEET C-24)
N=7006882.57
E=2458676.40


STA 3+23.53 SD LINE F
INSTALL:
1-4' SDMH WITH
GRATE INLET LID
RIM=440.28
N=7006944.48
E=2458461.61

STA 4+68.35 SD LINE F
STA 1+00.00 SD LINE G
INSTALL:
1-4' SDMH WITH
GRATE INLET LID
RIM=443.00
N=7006984.59
E=2458322.46

STA 1+26.34 SD LINE G
INSTALL:
1-PIPE BOOT
N=7007008.94
E=2458332.52

STA 5+33.49 SD LINE F
INSTALL:
1-45° BEND
N=7007038.46
E=2458285.84


STA 5+89.63 SD LINE F
INSTALL:
1-PIPE BOOT
N=7007093.62
E=2458296.36

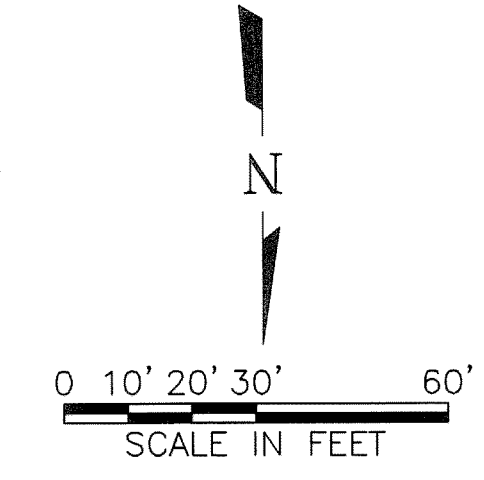

LEGEND
[Hatched Box] BIORETENTION POND

SD LINE F

SD LINE G

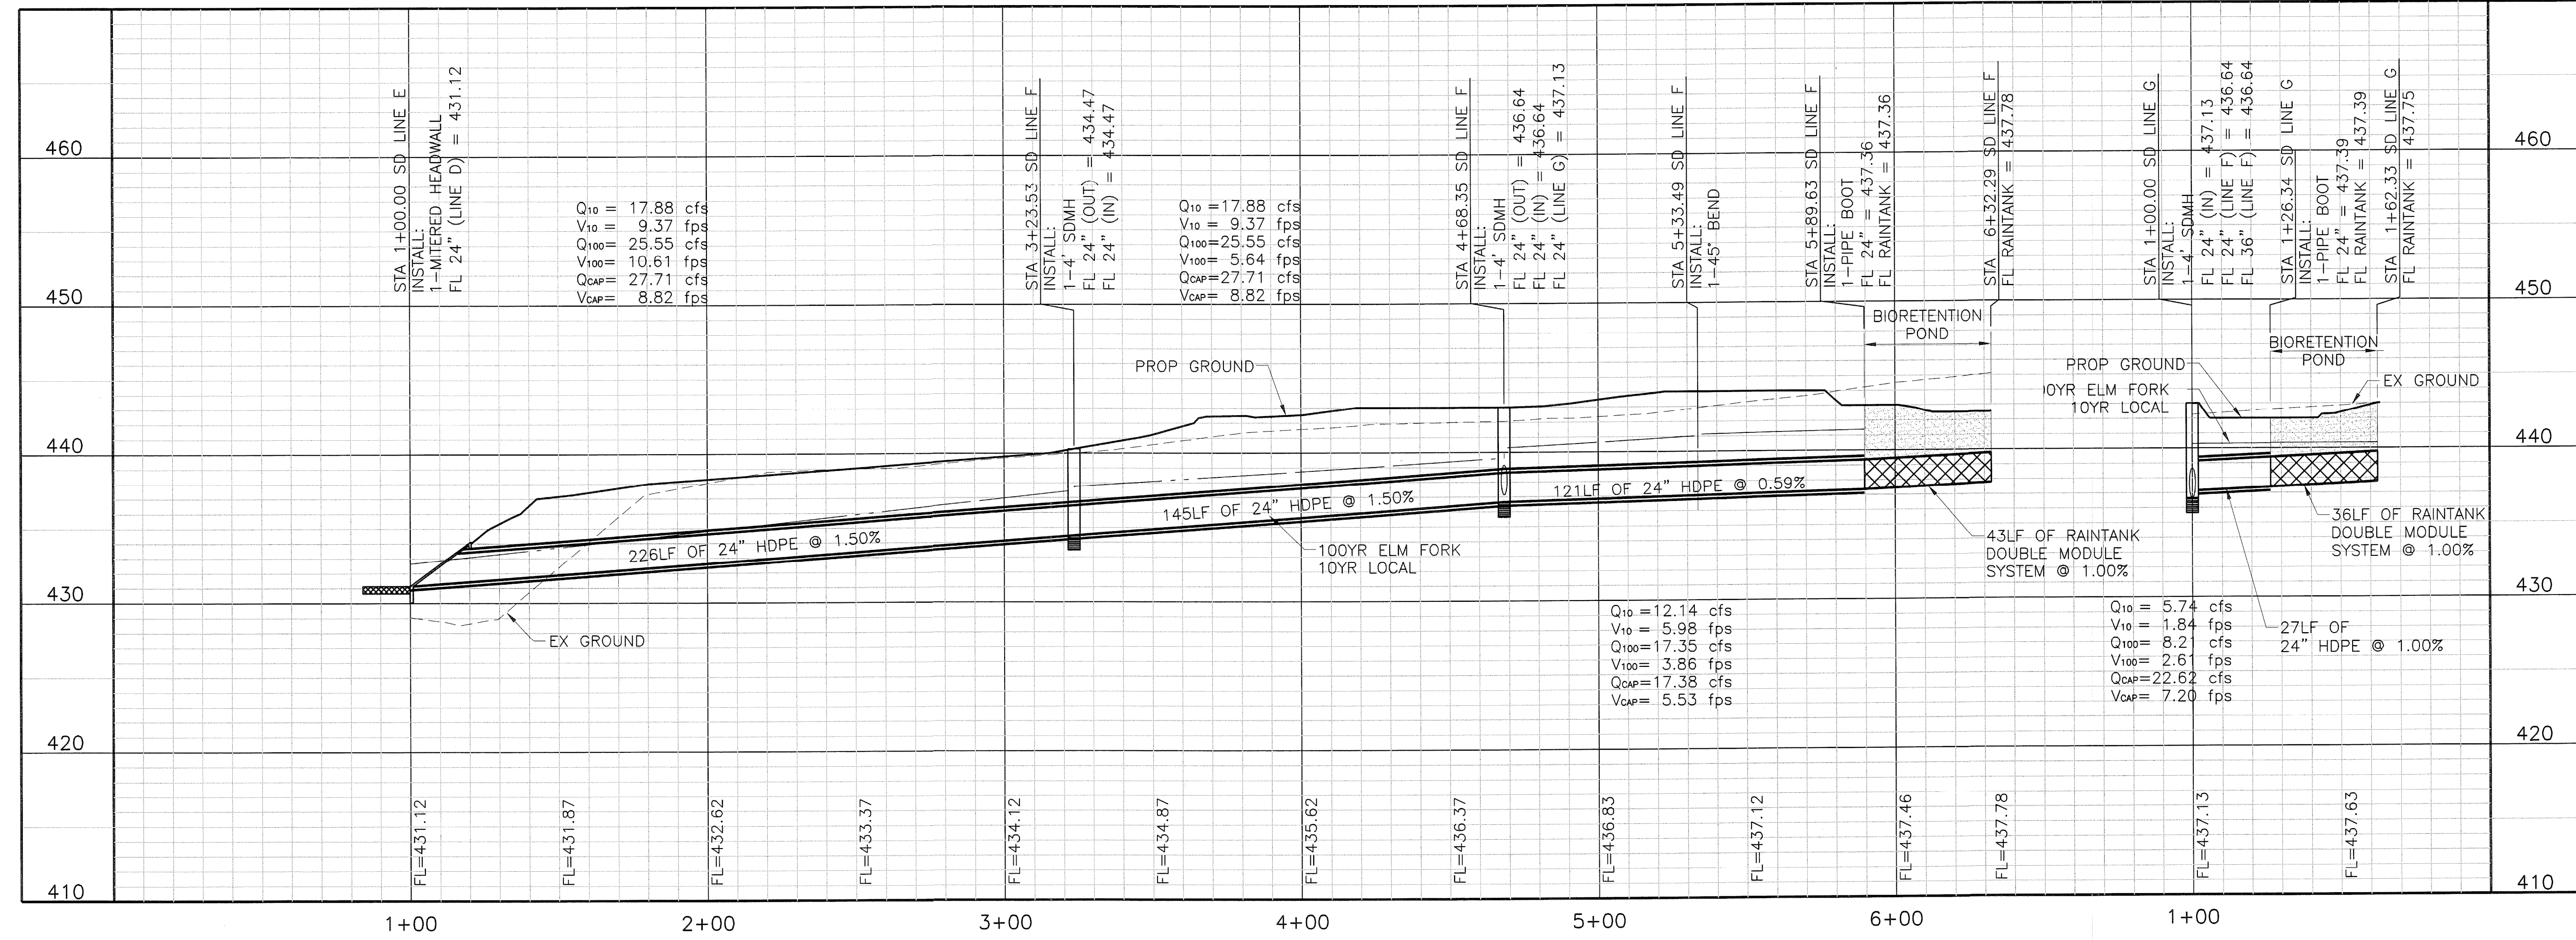

Department of
Park and Recreation




City of Dallas
Texas

scale: 1"=30'
dsnd: AS
drawn: CZH
approved:

ELM FORK ATHLETIC COMPLEX

for
City of Dallas
Park and Recreation Department

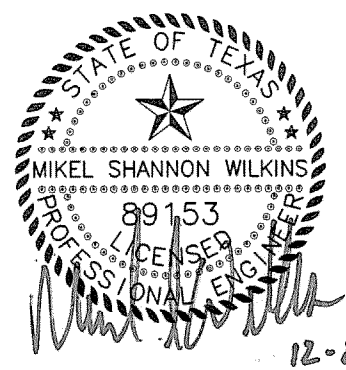



Freese and Nichols, Inc.
Texas Registered Engineering Firm F-2144

Issued for Bid
DECEMBER 20, 2010

STORM DRAIN PLAN & PROFILE

LINE F, & LINE G

C-30 OF 50

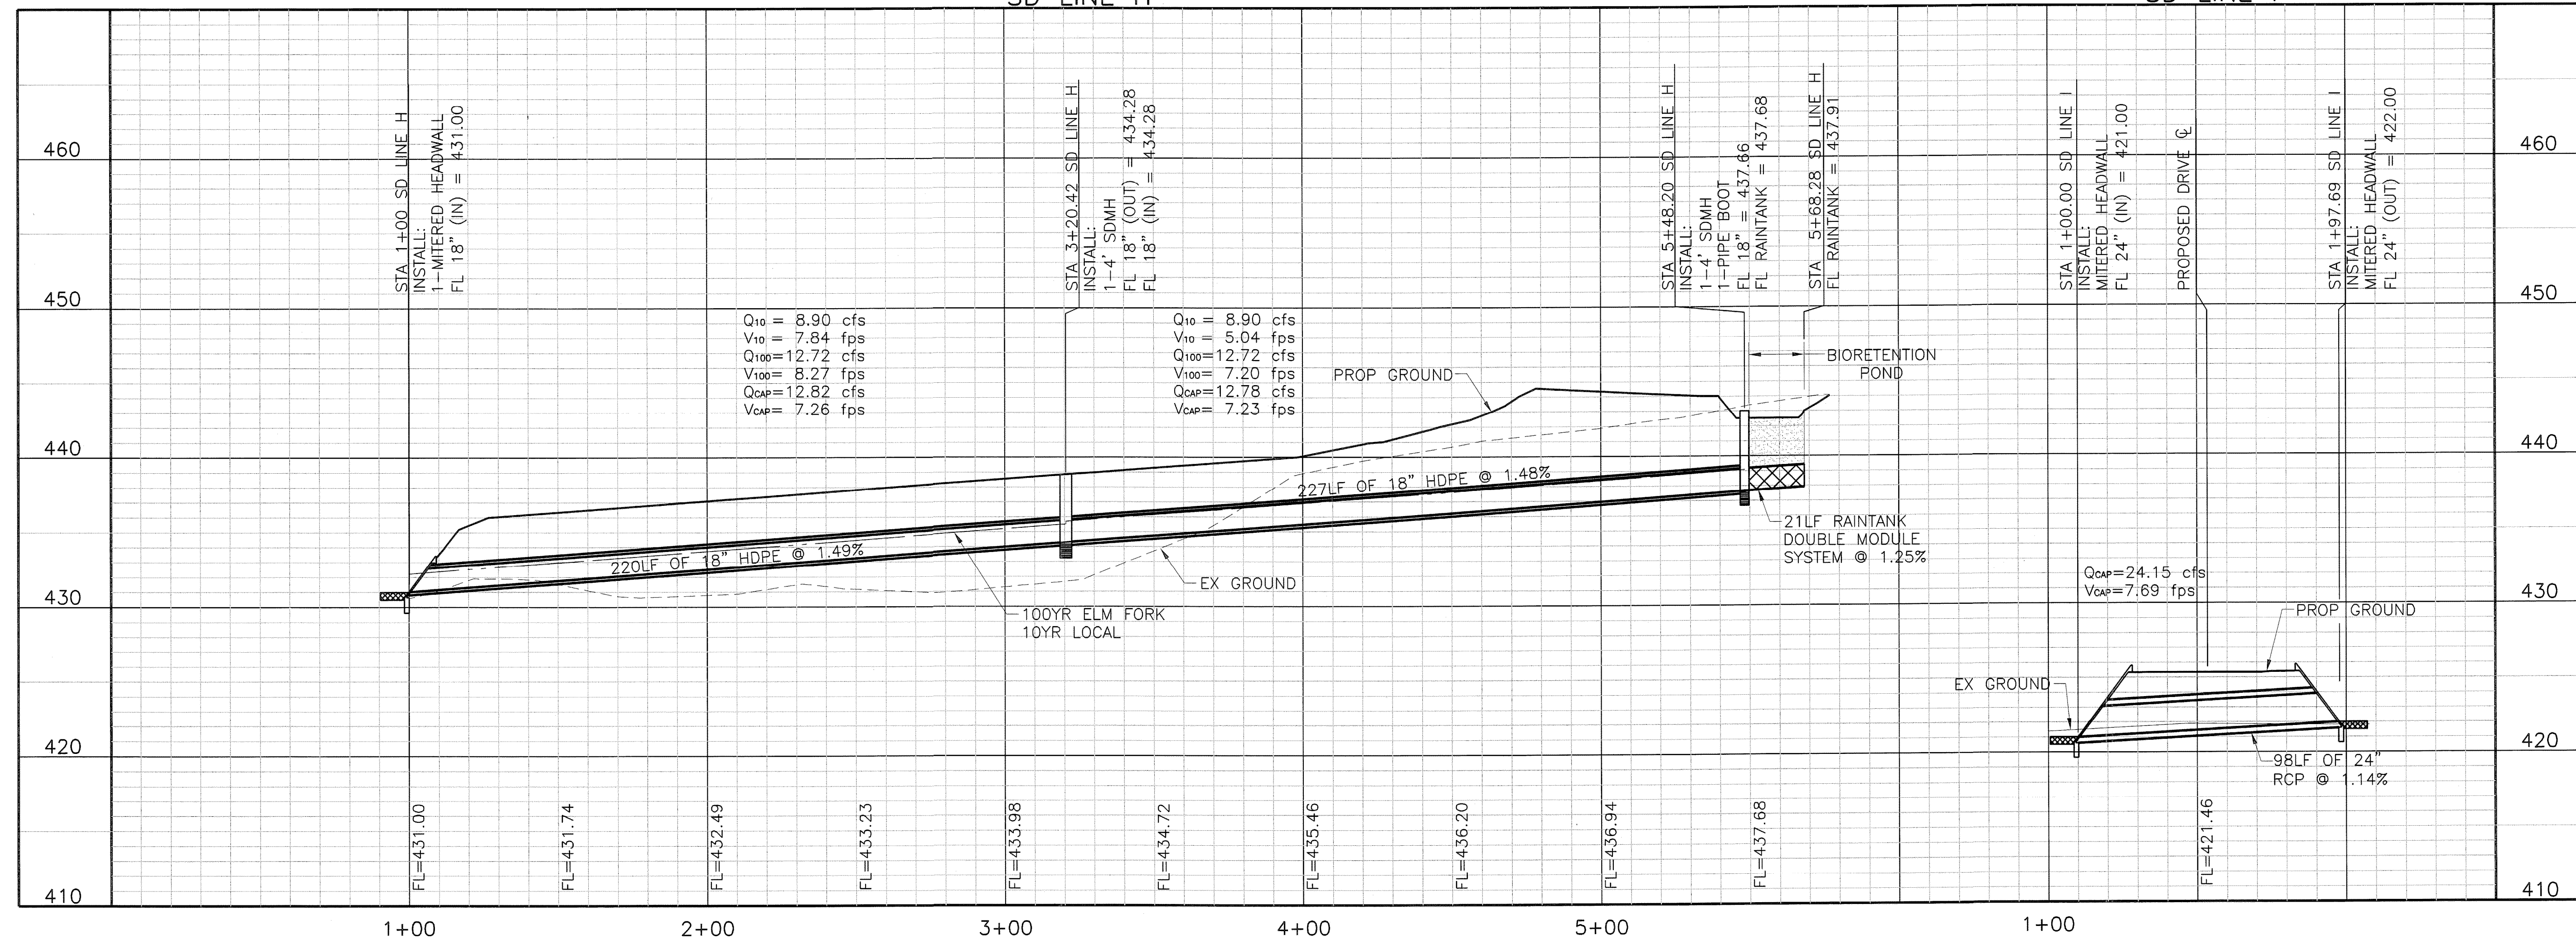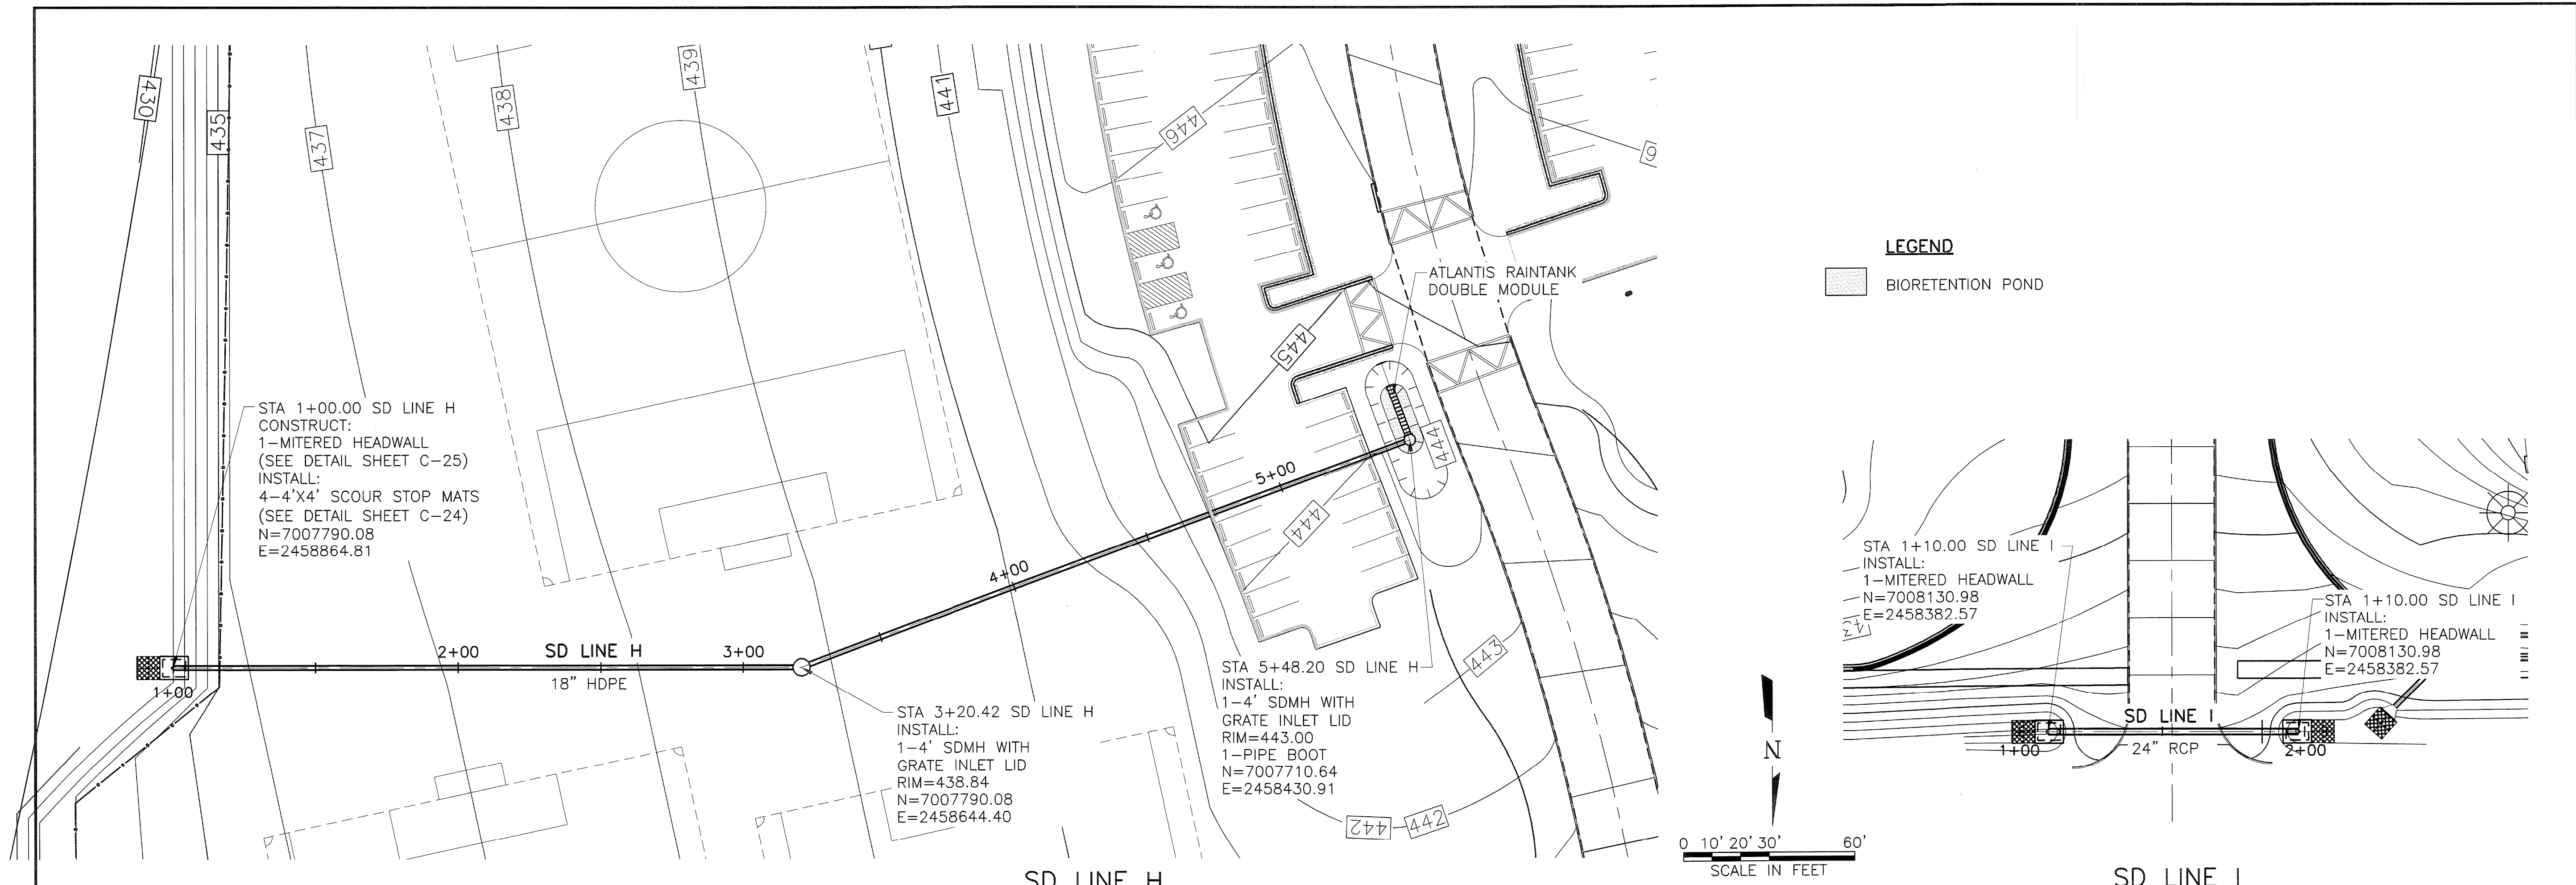

ELM FORK ATHLETIC COMPLEX

for
City of Dallas
Park and Recreation Department

Issued for Bid
DECEMBER 20, 2010

STORM DRAIN PLAN & PROFILE
LINE H, & LINE I
C-31 OF 50